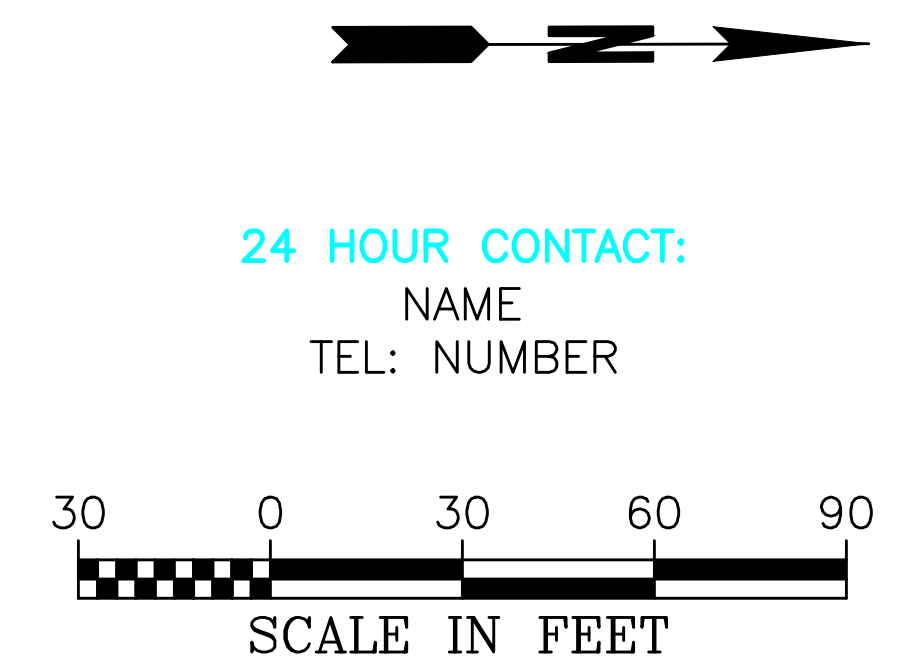


200 NORTH COBB PARKWAY, BLDG. 400, SUITE 413
MARIETTA, GA 30062
PHONE: (770) 971-5407 FAX: (770) 971-0620

THESE PLANS AND DRAWINGS ARE NOT TO BE REPRODUCED, CHANGED OR COPIED IN ANY FORM OR MANNER WHATSOEVER WITHOUT FIRST OBTAINING THE EXPRESS WRITTEN PERMISSION AND CONSENT OF CROY ENGINEERING, LLC. NOR ARE THEY TO BE ASSIGNED TO ANY PARTY WITHOUT WRITTEN PERMISSION AND CONSENT OF CROY ENGINEERING, LLC.

Not used, 1–50, Drawing rotation, 27.0°, Plot style, transportation – color, view, 1 plotted by, China Guangdong on 2/23/2020, 1

COBB VETERANS MEMORIAL

DESIGN

LAND LOT(S) #
OF THE # DISTRICT, # SECTION
CITY OF MARIETTA, COUNTY, GEORGIA

NOT ISSUED FOR CONSTRUCTION

NO.	REVISION REFERENCE	DATE

SEAL



GSWCC CERT #14353

SHEET TITLE
GRADING AND
DRAINAGE PLAN

DRAWN BY ORG	CHECKED BY KAK
SCALE 1"=30'	ISSUE DATE __/__/__

PROJECT NUMBER

DRAWING NUMBER
C-500
SHEET 6 of #

Drawing Location: P:\Marietta\1261 Croft and Associates\1261.021 Cobb Veterans Memorial\Engineering\Design\1261.021_Plan.dwg