




DIRECTORY:....F:\2017\17-3660 Indy Stormwater Program Mgt\Meridian St Drainage\30 SheetDrawings\02 Typical Sections\
FILE:.....3660 Meridian-TS01.dwg
DIMSCALE:0 LTSCALE:.....1
PLOTTED BY:..teblack
DATE:.....Oct 02,2019 - 4:26pm

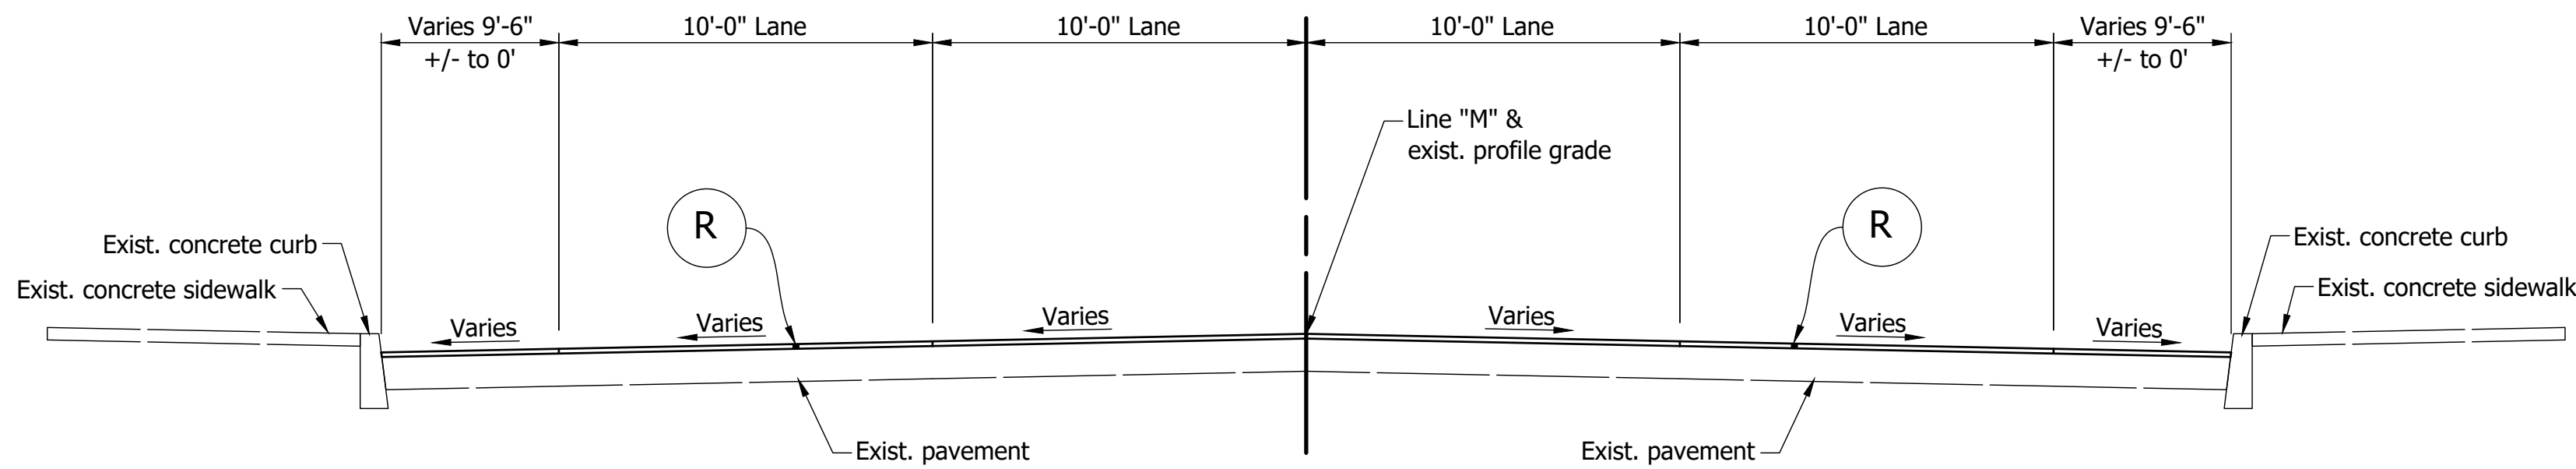


TYPICAL SECTION
Scale: 1/4" = 1'-0"
Sta. 50+48.76 to Sta. 50+75.00 (Left)
Sta. 50+48.02 to Sta. 50+75.00 (Right)

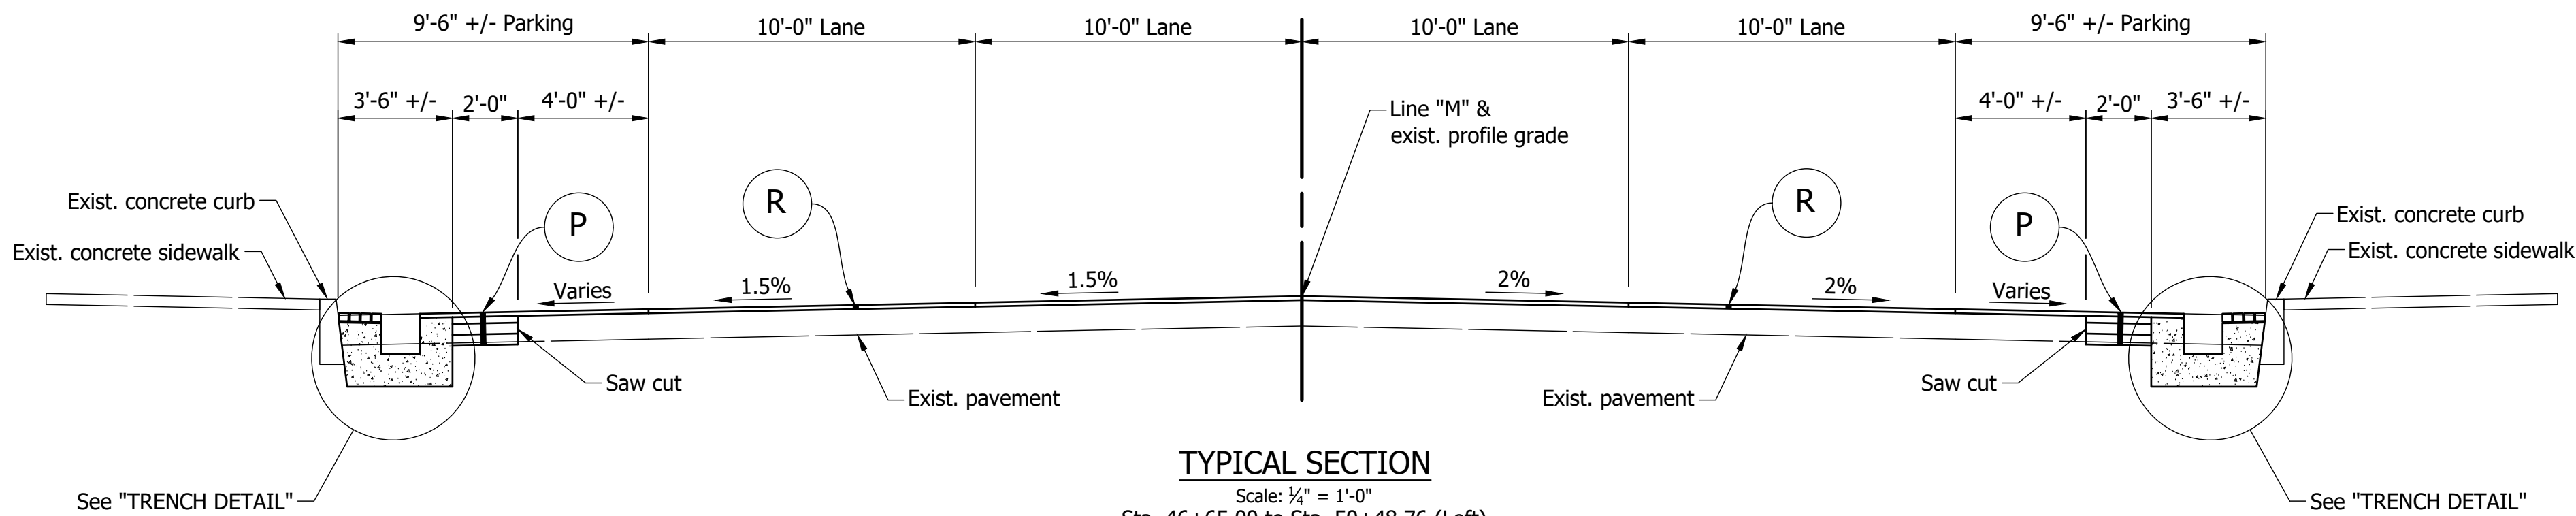


TYPICAL SECTION
Scale: 1/4" = 1'-0"
Sta. 46+65.00 to Sta. 50+48.76 (Left)
Sta. 46+65.00 to Sta. 50+48.02 (Right)

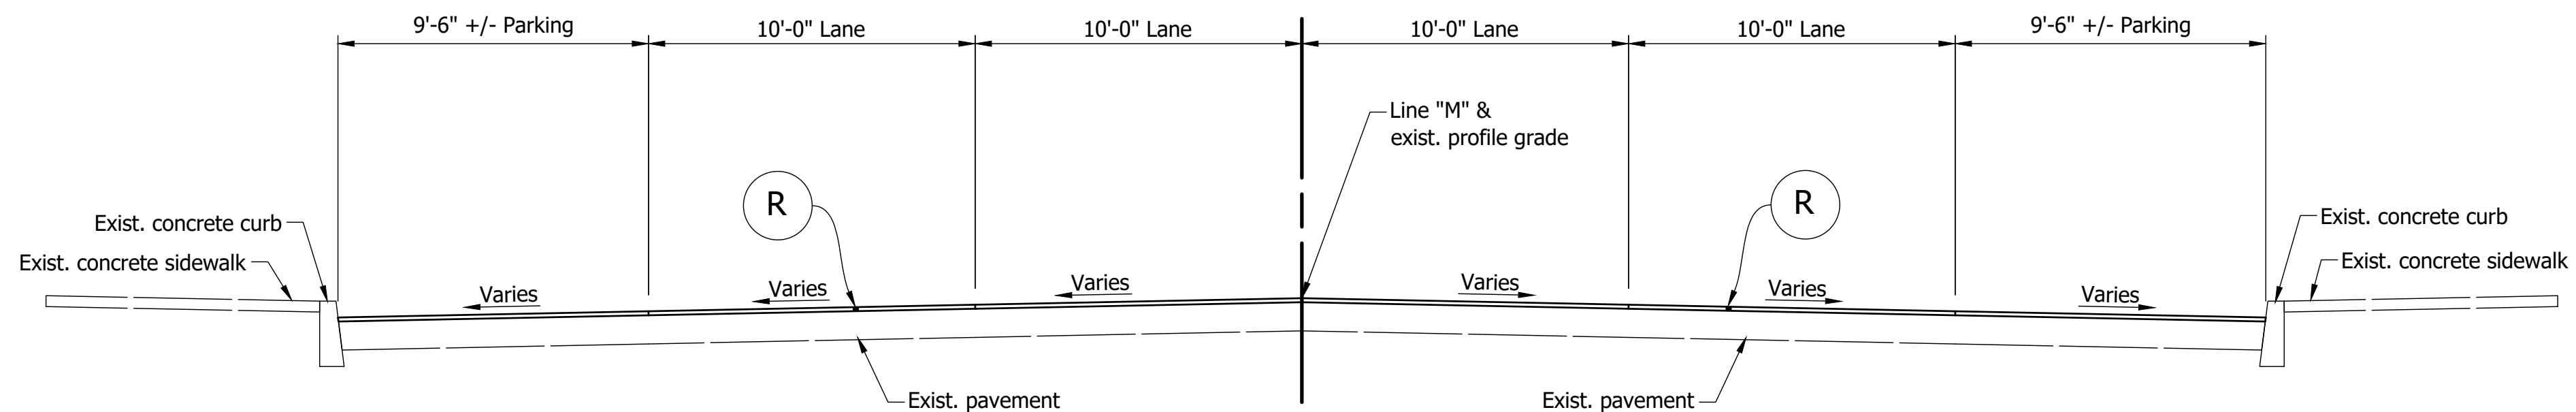

TYPICAL SECTION
Scale: 1/4" = 1'-0"
Sta. 46+38.52 to Sta. 46+65.00

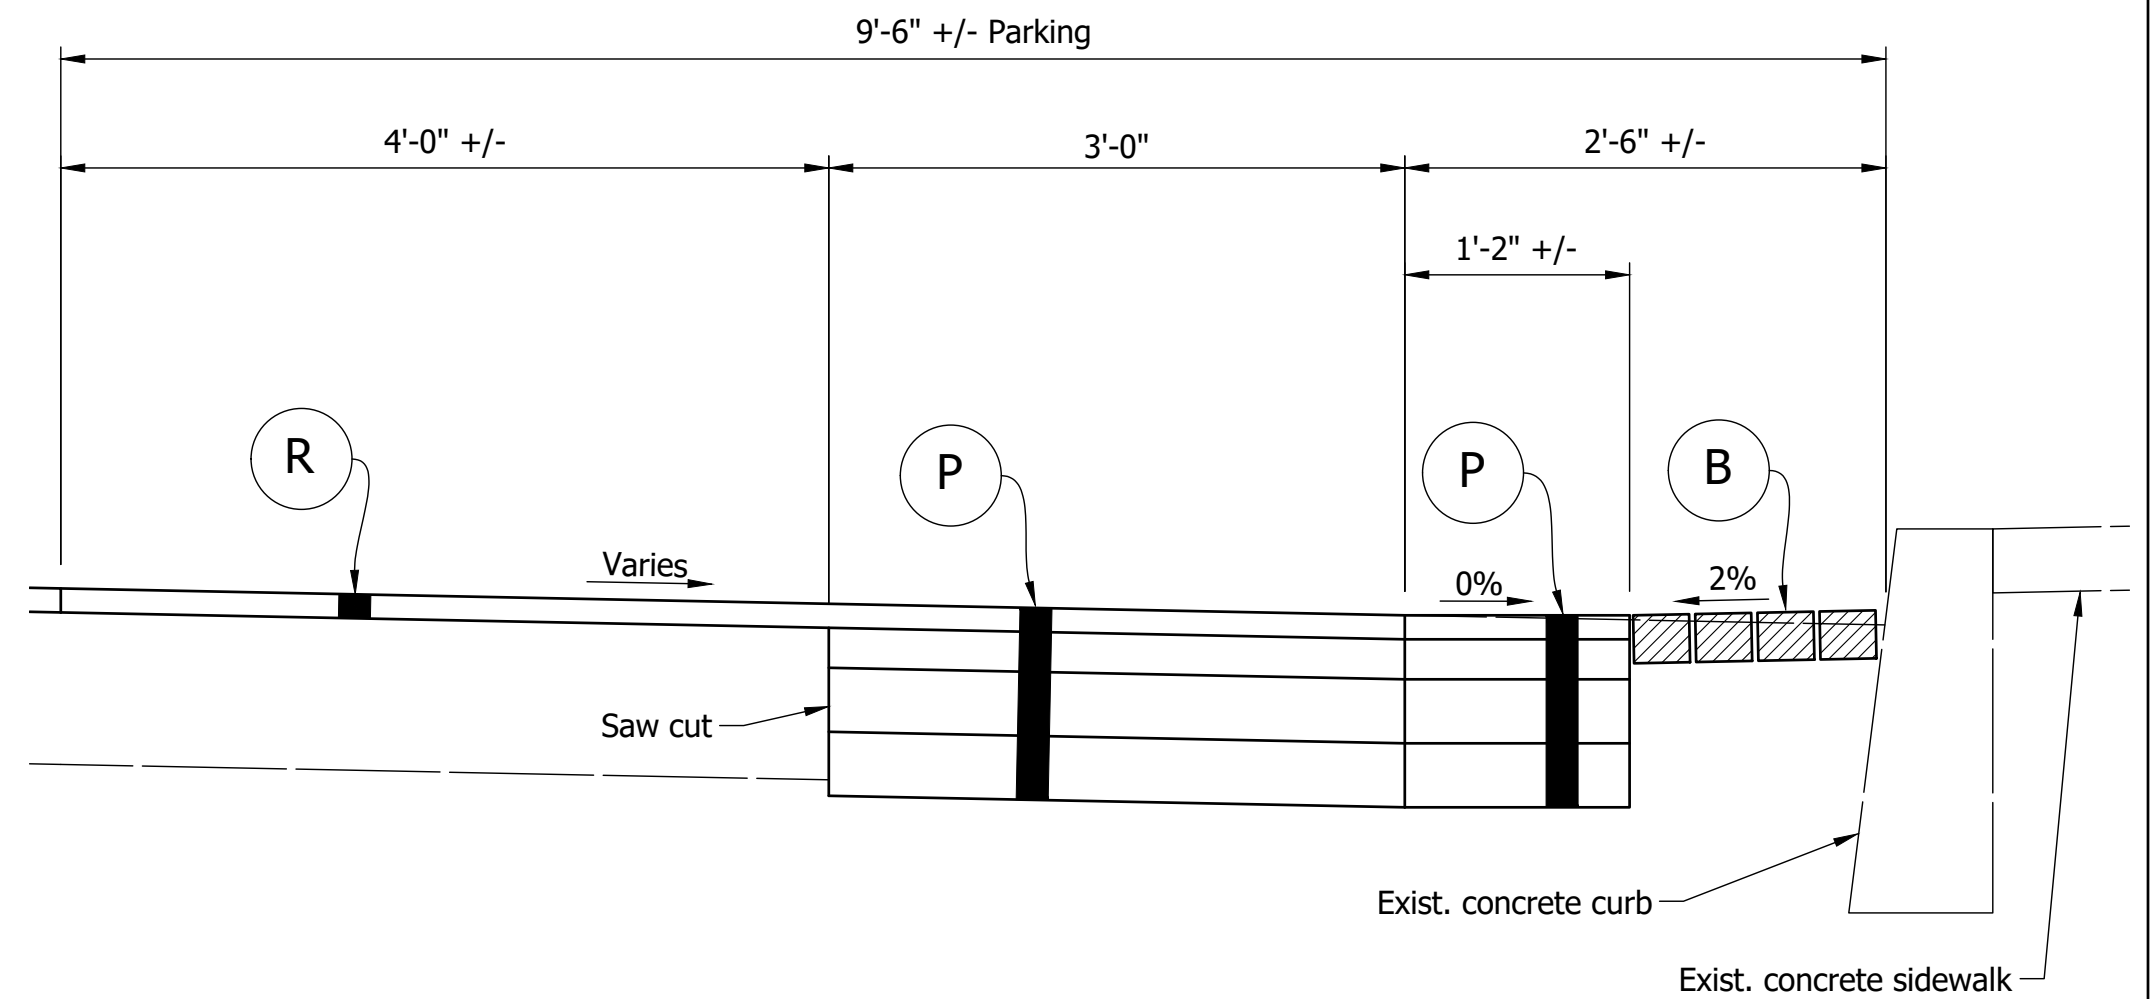

BETWEEN TRENCH DETAIL
Scale: 1" = 1'-0"
(Right side only)
Sta. 48+47.04 to Sta. 48+87.00
Sta. 49+70.63 to Sta. 49+79.15

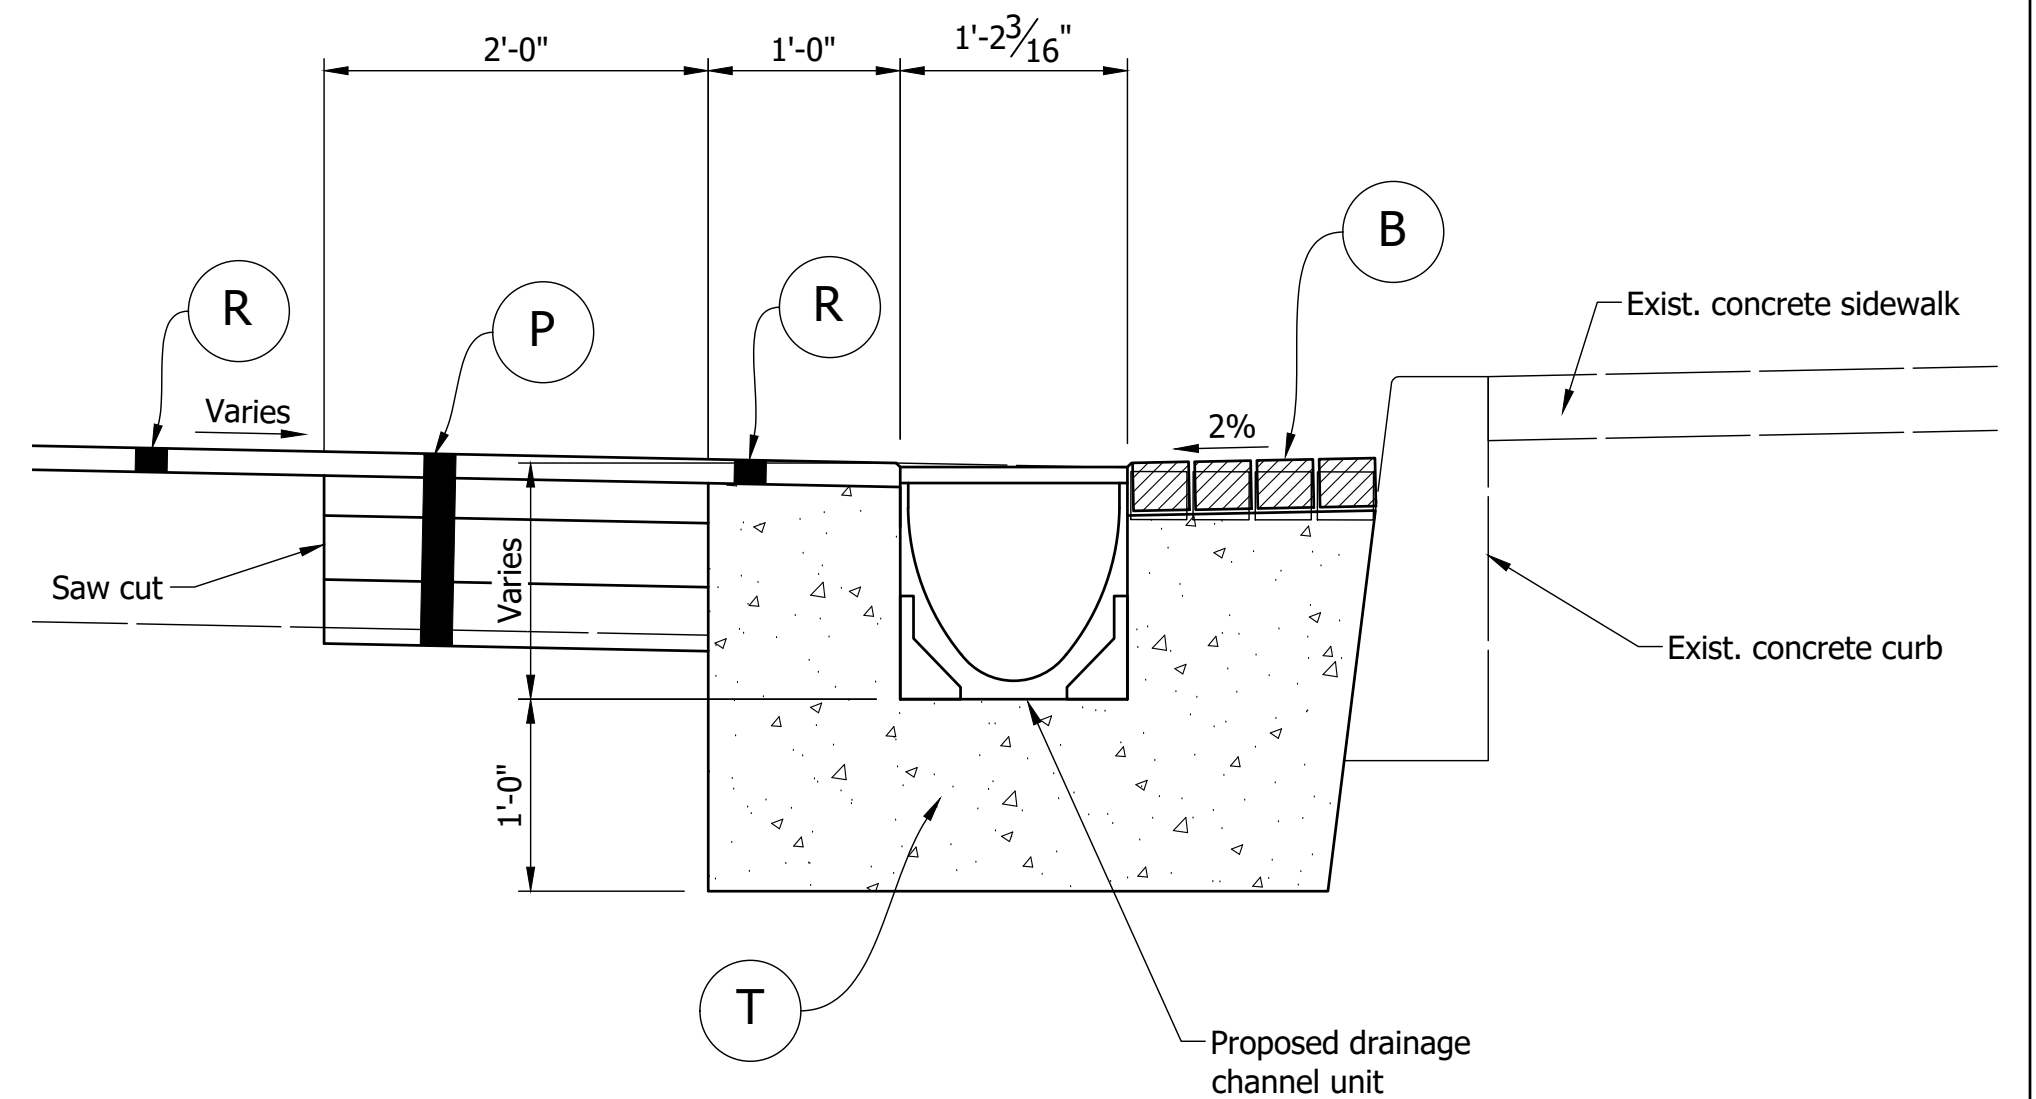

TRENCH DETAIL
Scale: 1" = 1'-0"

- LEGEND**
- | | | | |
|-----|--|-----|---------------------------------------|
| (B) | Remove and replace existing brick pavers | (R) | Milling and Resurface |
| (C) | Adjust casting to grade | (T) | Drainage channel with concrete collar |
| (P) | Full depth patching | | |



RECOMMENDED FOR APPROVAL _____	
DESIGN ENGINEER	DATE
DESIGNED: MD	DRAWN: TEB
CHECKED: SMD	CHECKED: SMD

CITY OF
INDIANAPOLIS

TYPICAL SECTIONS

HORIZONTAL SCALE	BRIDGE FILE
As Noted	N/A
VERTICAL SCALE	DESIGNATION
N/A	xx
SURVEY BOOK	SHEETS
	3 of 10
CONTRACT	PROJECT
	CW-25-003

DIRECTORY....F:\2017\17-3660 Indy Stormwater Program Mgt\Meridian St Drainage\30 SheetDrawings\15 P&Ps\
FILE.....3660 PP01.dwg
DIMS...1 LTSCALE.....1
PLOT BY...teblack
DATE.....Oct 02, 2019 - 4:27pm

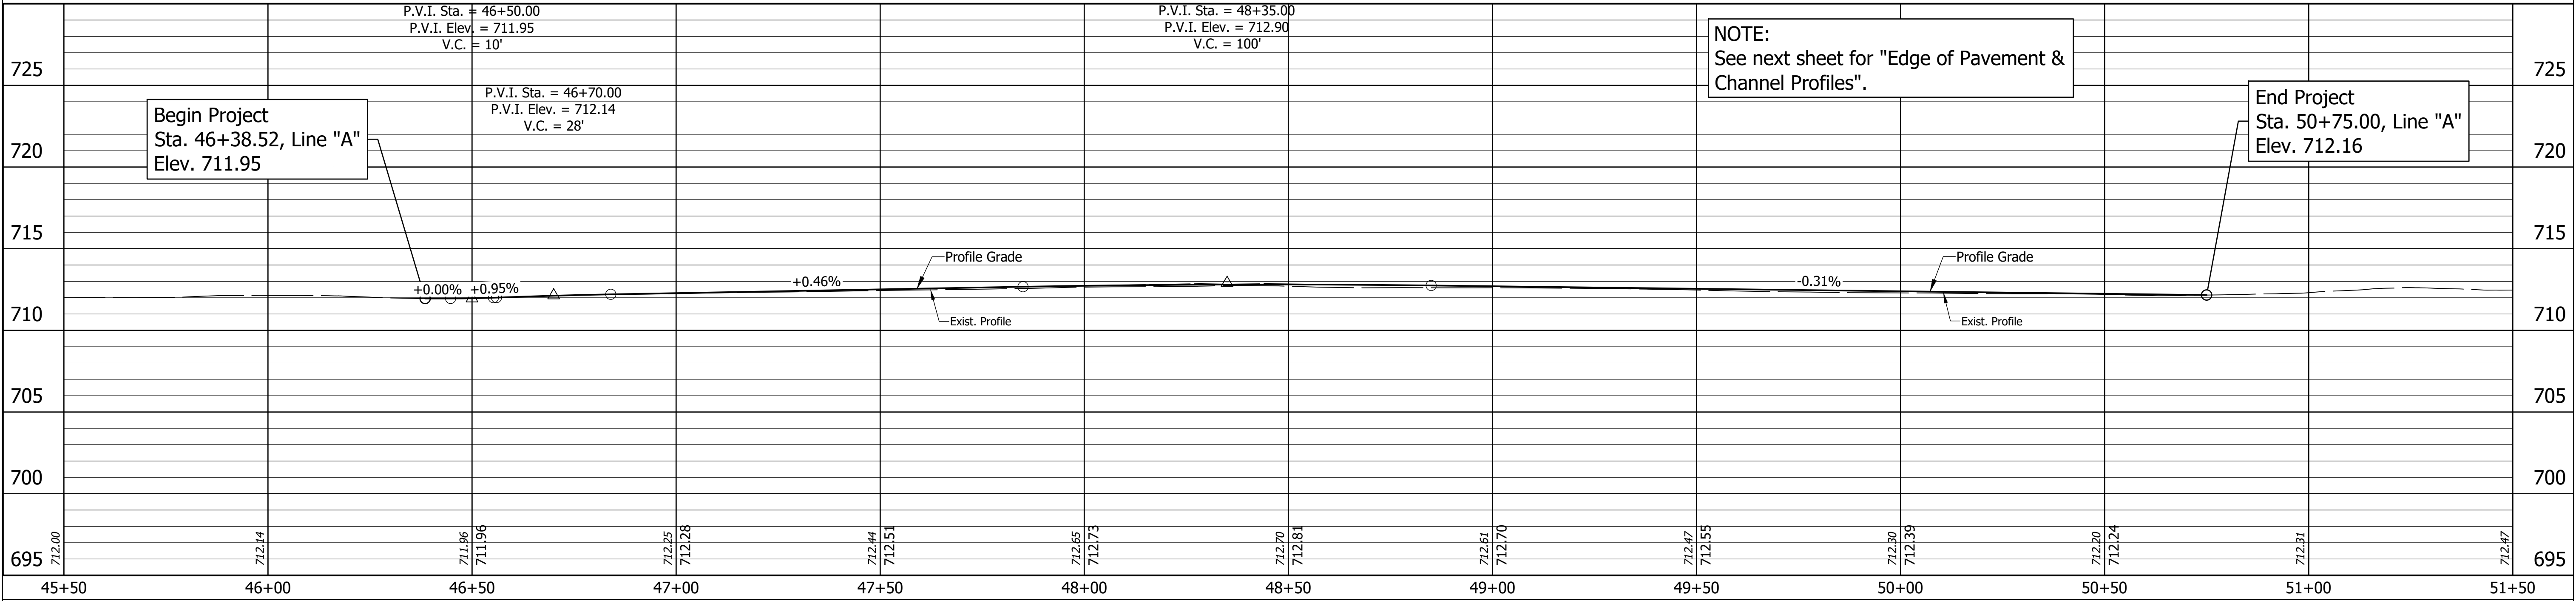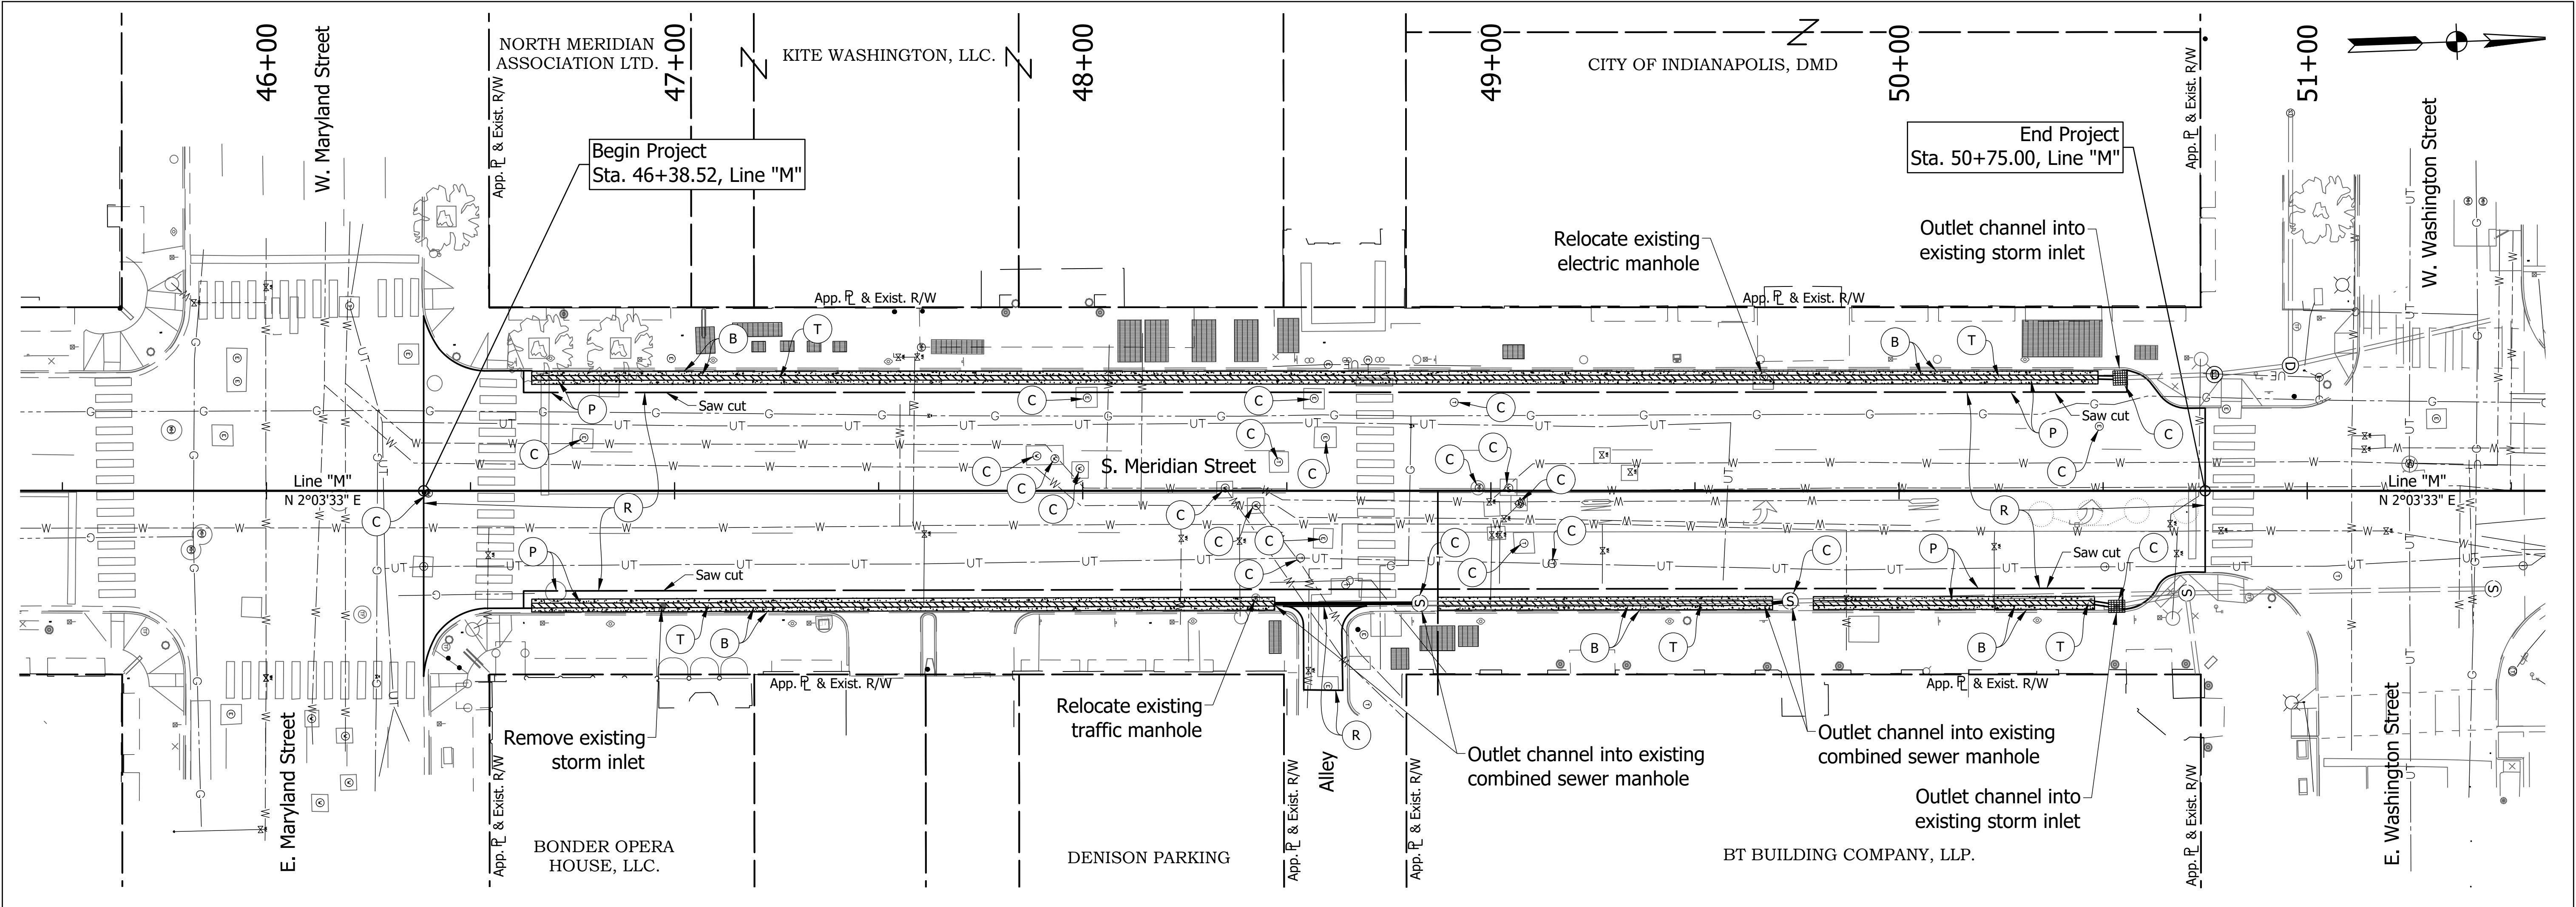

- LEGEND**
- (B) Remove and replace existing brick pavers
 - (C) Adjust casting to grade
 - (P) Full depth patching
 - (R) Milling and Resurface
 - (T) Drainage channel with concrete collar

RECOMMENDED FOR APPROVAL	
DESIGN ENGINEER	DATE
DESIGNED: MD	DRAWN: TEB
CHECKED: SMD	CHECKED: SMD

CITY OF INDIANAPOLIS	
PLAN AND PROFILE - MERIDIAN STREET	

HORIZONTAL SCALE 1" = 20'	BRIDGE FILE N/A
VERTICAL SCALE 1" = 5'	DESIGNATION XX
SURVEY BOOK	SHEETS 4 of 10
CONTRACT	PROJECT CW-25-003

