


**KEY**  
 1. 8"x8" BASALT COBBLE PAVING WITH 1/2" MORTAR JOINTS  
 2. PLANTING AREA

## 5 COBBLE STONE LAYOUT

PLAN SCALE AS SHOWN



### NOTES

A. PROVIDE SHOP DRAWING FOR APPROVAL BY LANDSCAPE ARCHITECT

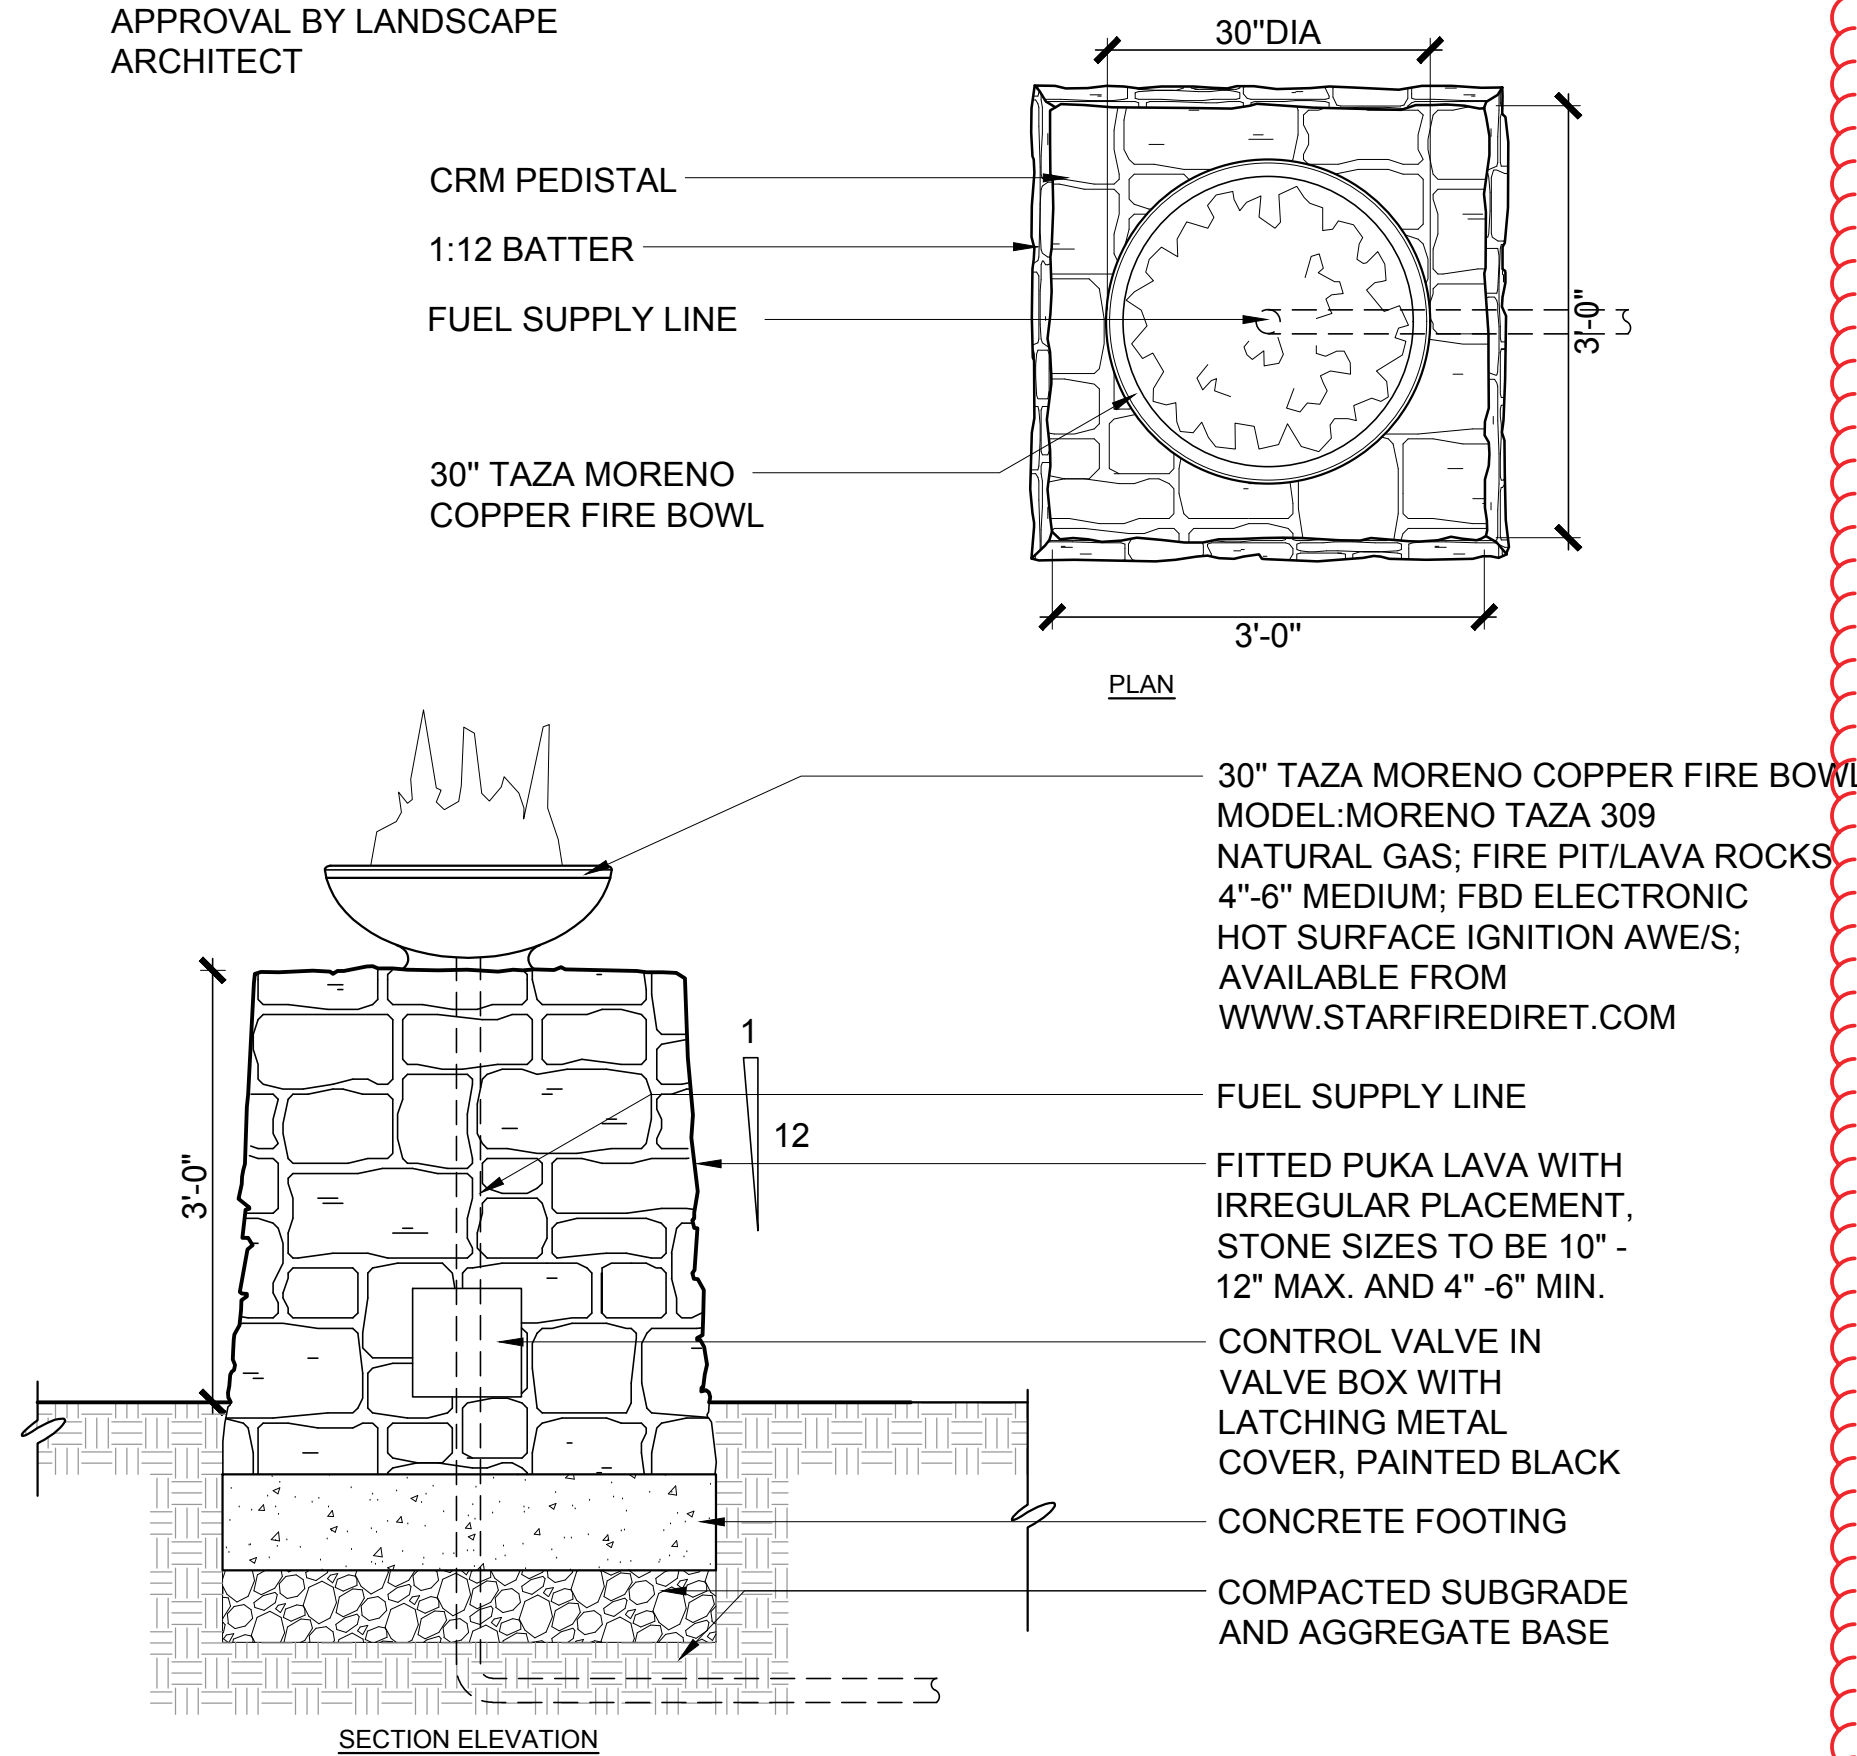


## 3 FIRE URN

NTS

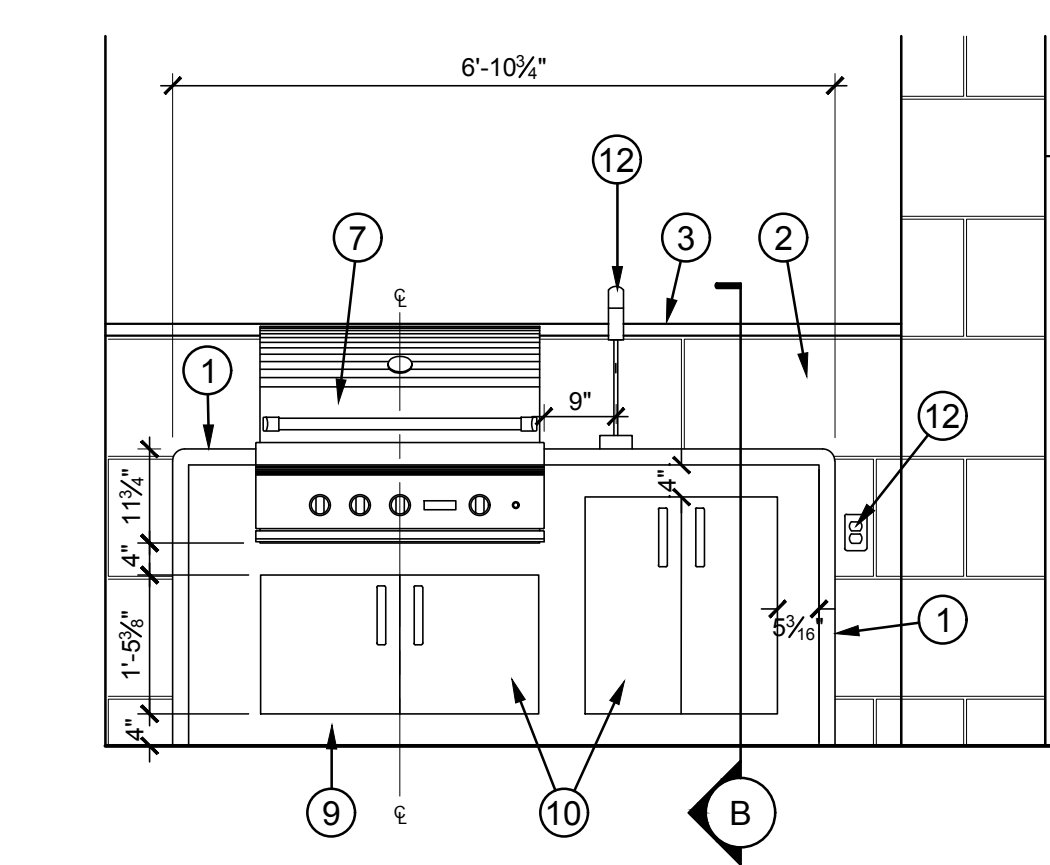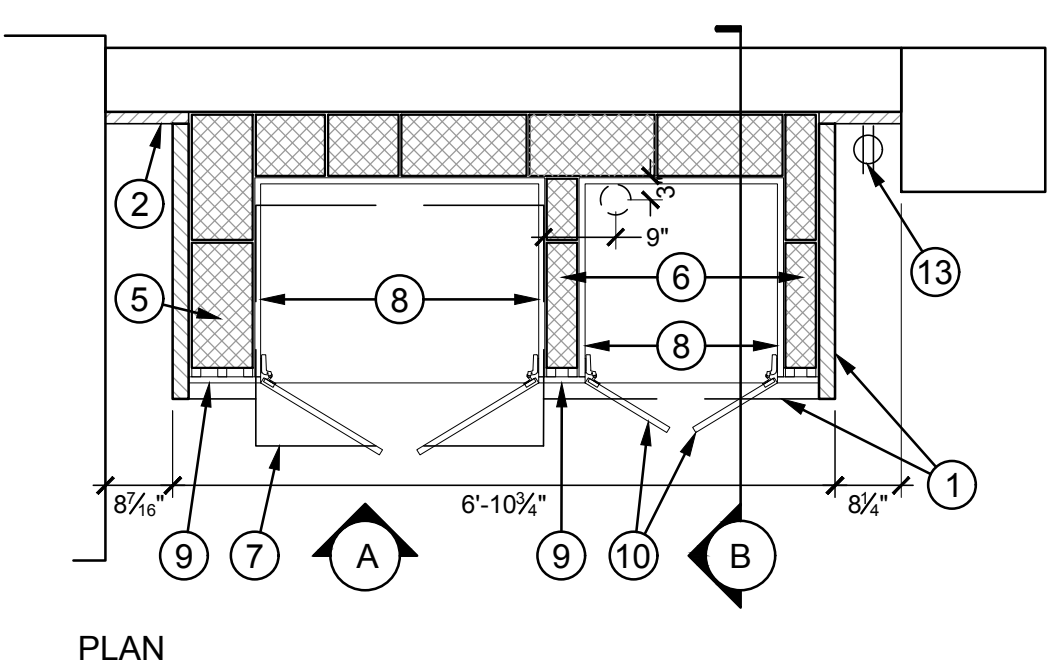

A. FRONT ELEVATION

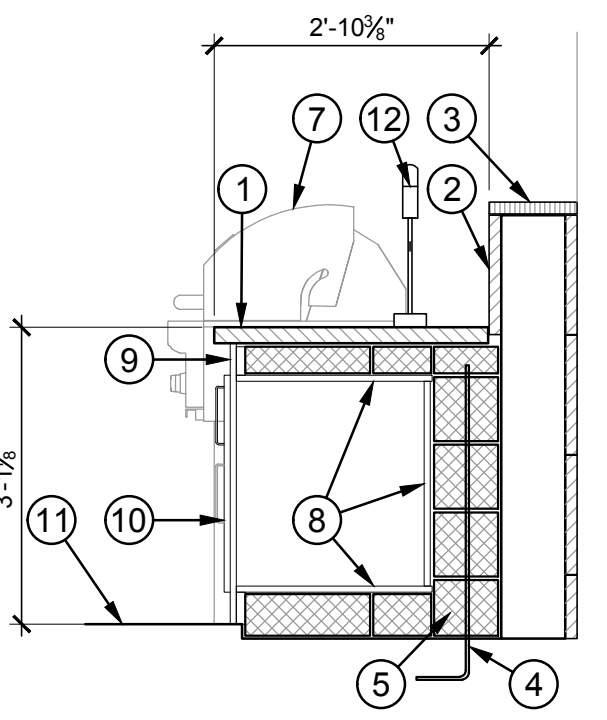

B. SECTION

## 4 BARBEQUE

SECTION SCALE 1/2" = 1'-0"

### NOTES:


- CONTRACTOR SHALL PROVIDE DETAILED SHOP DRAWINGS OF BBQ WALLS, COUNTER, CABINETS, ELECTRICAL AND GAS UTILITY ROUTING FOR APPROVAL OF LANDSCAPE ARCHITECT PRIOR TO INSTALLATION.
- CONTRACTOR TO VERIFY DROP-IN GRILL ROUGH OPENING PER MANUFACTURER INSTALLATION GUIDELINES FOR CMU WALL, STEEL BRACKET DEPTH AND COUNTER TOP OPENING.
- CONTRACTOR TO SEAL TEAK WITH PRODUCT APPROPRIATE FOR SOURCED MATERIAL. CONTRACTOR SHALL PROVIDE SUBMITTAL OF SELECTED PRODUCT FOR REVIEW.
- ALL PLYWOOD EDGES SHALL BE VENEERED.

### KEY

- ACO BRICKSLOT SLOT DRAIN OR APPROVED EQUAL
- SLOT DRAIN CHANNEL, DEPTH VARIES
- POOL COPING, SEE WATER FEATURE DRAWINGS
- PATIO PAVING, SEE ARCHITECTURAL DRAWINGS
- BUILDING COLUMN BEYOND
- ARCHITECTURAL COLUMN FOOTING, SEE STRUCTURAL DRAWINGS
- POOL BOND BEAM, SEE WATER FEATURE DRAWINGS

### NOTE

A. DRAIN SYSTEM INSTALLATION PER CIVIL AND WATER FEATURE DRAWINGS


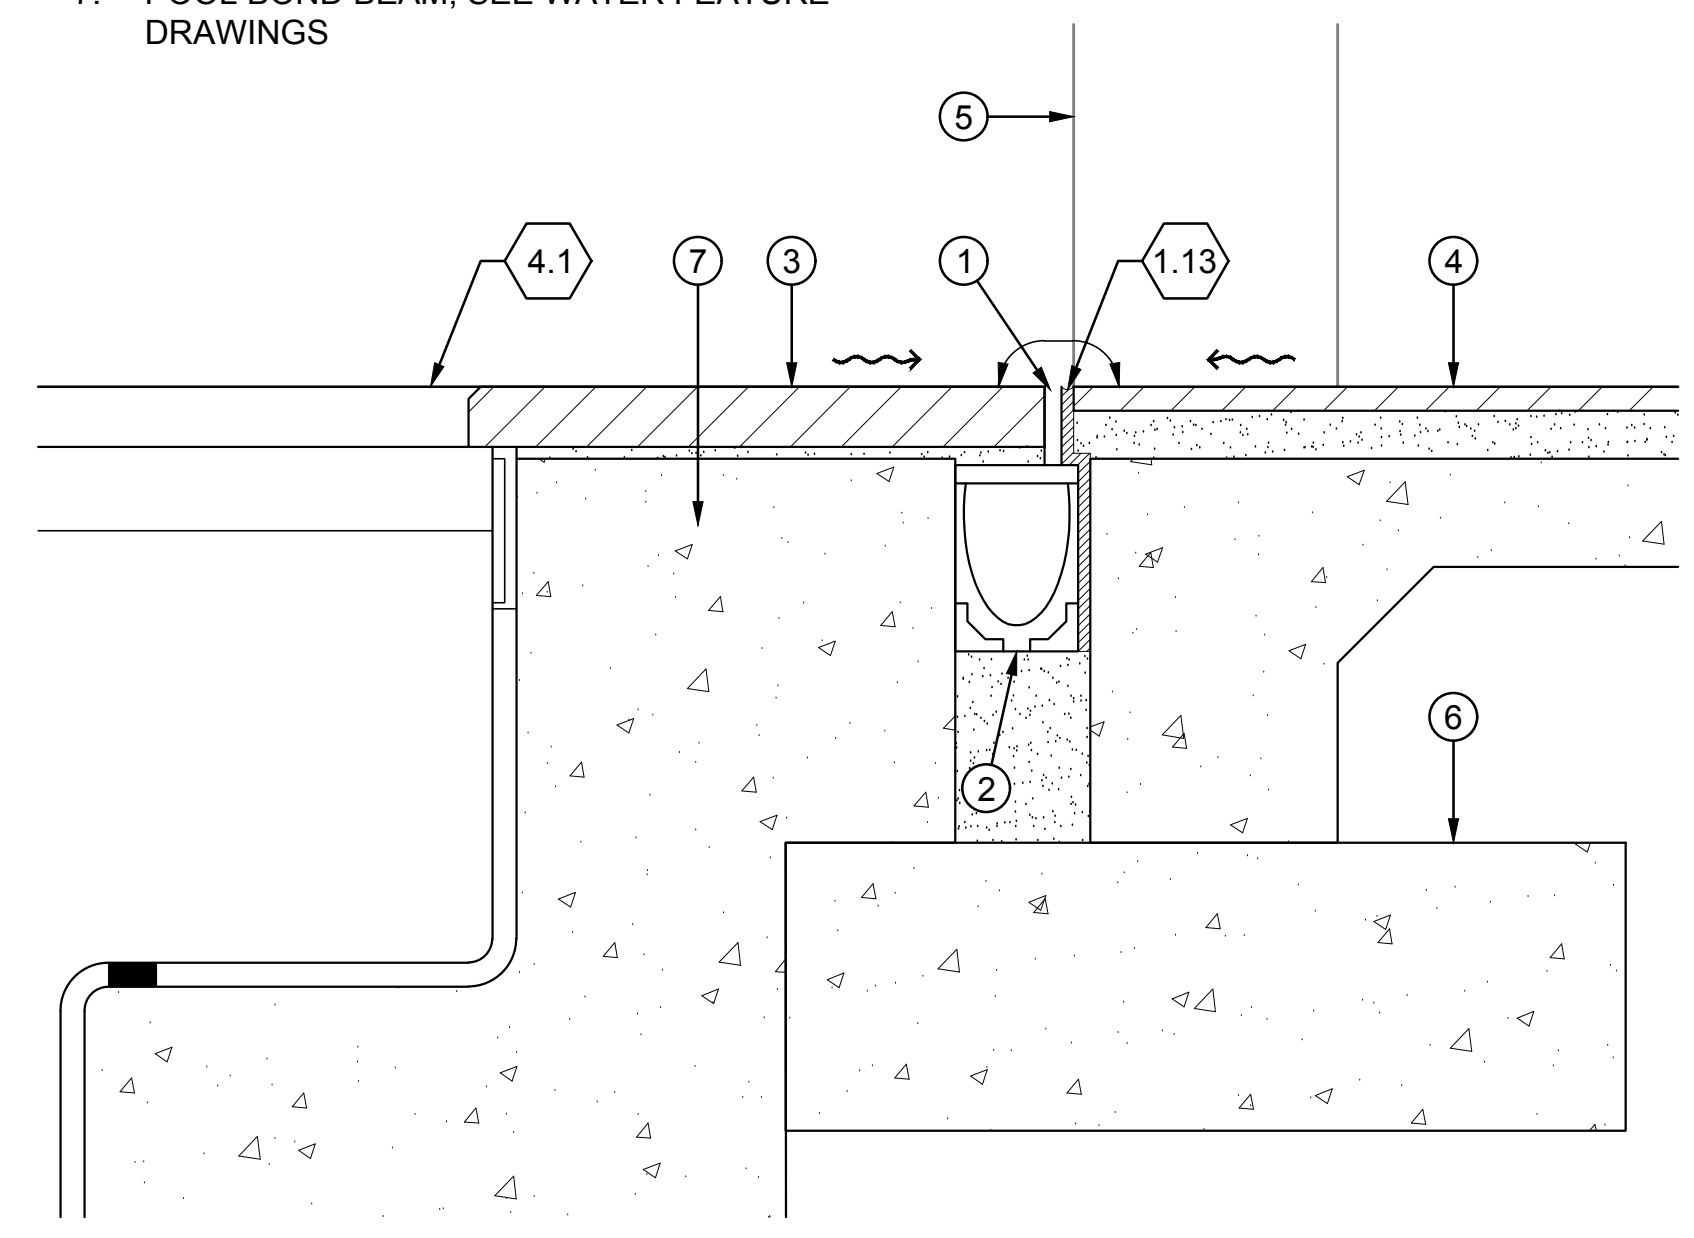


## 1 SLOT DRAIN AT POOL

SECTION SCALE 1 1/2" = 1'-0"

### KEY

- GRANITE COUNTERTOP WITH WATERFALL EDGE, ARIZONA TILE 'MONTE CRISTO'
- WALL BEHIND WITH CORAL STONE VENEER TO MATCH ARCHITECTURE S.A.D.
- BASALT WALL CAP S.A.D.
- STEEL REINFORCING PER STRUCTURAL ENGINEER
- 8" CMU WALL, TYP.
- 4" CMU WALL, TYP.
- 36" WOLF GRILL (MODEL NO. OG36) WITH BOLT ON STEEL ANGLE BRACKET SUPPORT
- CABINET INTERIORS: MARINE GRADE PLYWOOD WITH TEAK VENEER FOR ALL VISIBLE INTERIOR SURFACES WITHIN CABINETS, WEDGE INTO SPACE WITH SHIMS
- CABINET EXTERIORS: MARINE GRADE PLYWOOD WITH TEAK VENEER ATTACHED TO CMU BLOCK WITH FURRING STRIPS
- CABINET DOORS: TEAK VENEERED MARINE GRADE PLYWOOD, WITH SS STEEL CABINET HARDWARE
- PATIO PAVING - SEE ARCHITECTURAL DRAWINGS
- BBQ LIGHT: FOCUS MODEL BQ-08-FD36-MR16120V-SS OR APPROVED EQUAL
- GFCI 120V OUTLET WITH WEATHER-PROOF COVER (SEE ELEC. DRAWINGS)

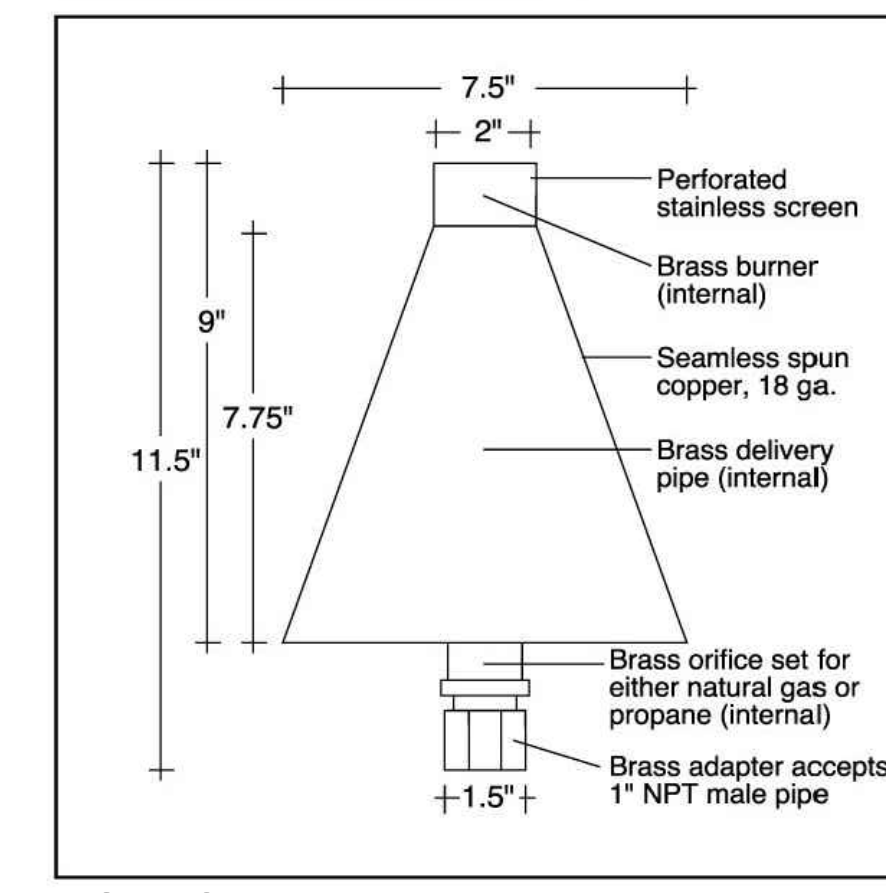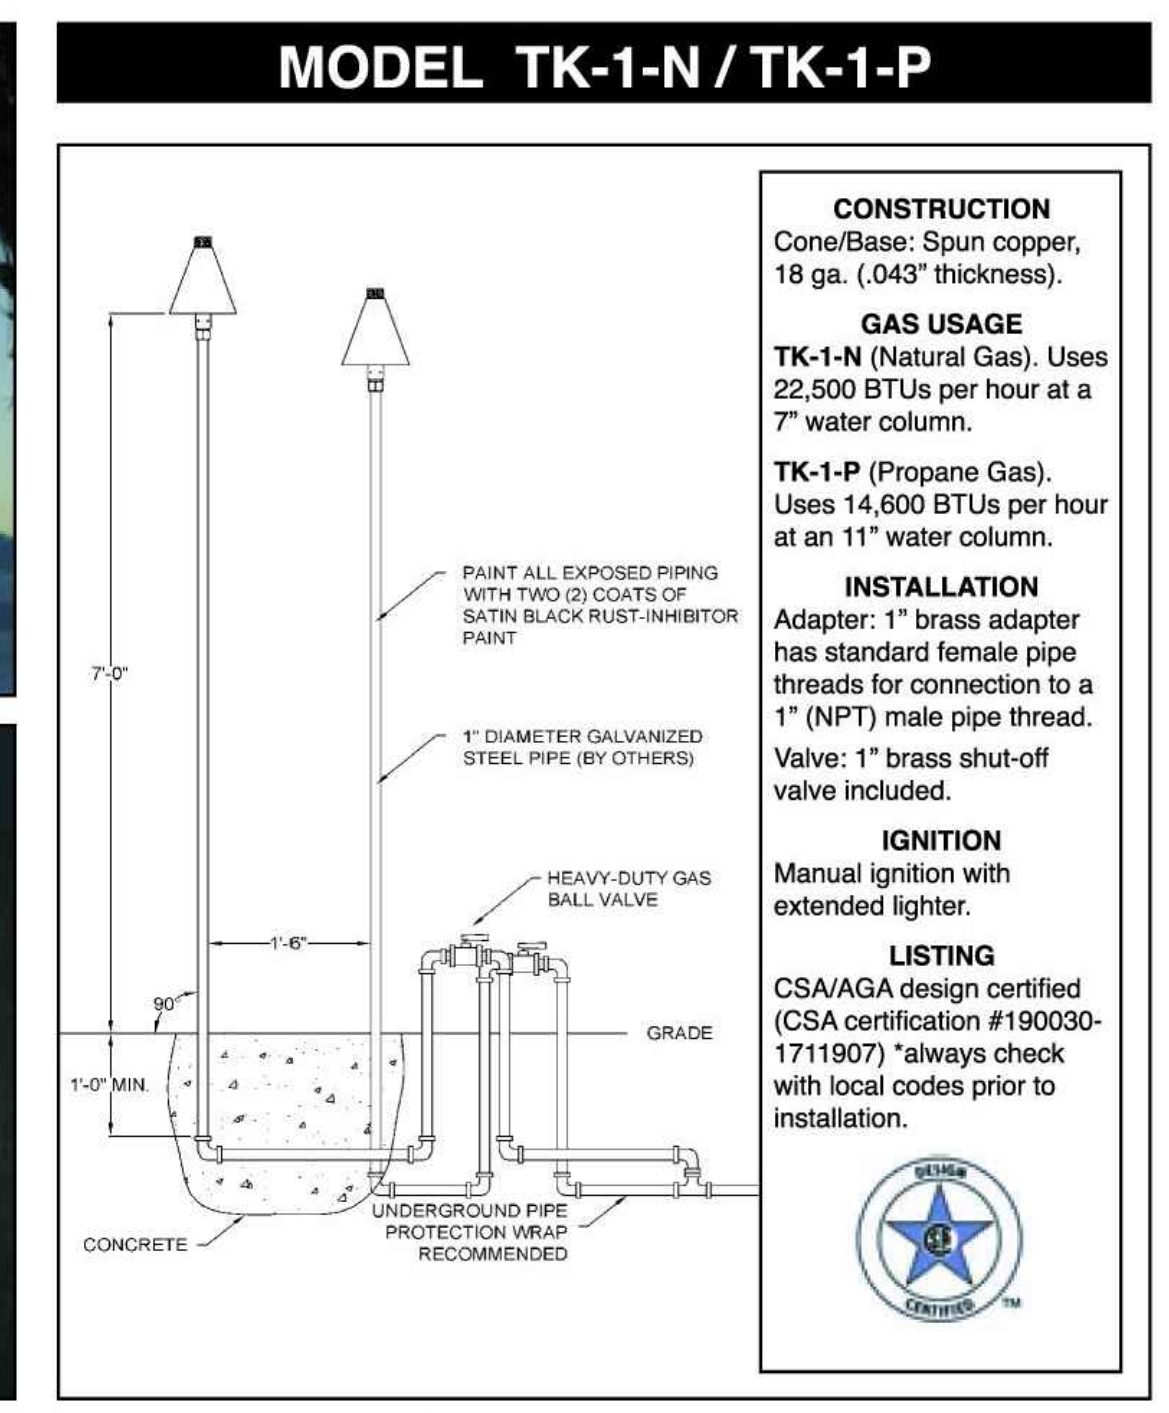

**NOTES:**  
 A. COORDINATE GAS LINE / SUPPLY WITH LOCAL GAS COMPANY

## 2 TIKI TORCH

SECTION SCALE: NTS

### SITE DETAIL KEYNOTES:

1.0	HARDSCAPE	DETAIL / SHEET
1.1	VEHICULAR CONC. PAVING	1 / L2.01
1.2	PAVING BAND TYPE 1	2 / L2.01
1.2A	PAVING BAND TYPE 2	3 / L2.01
1.3	PAVING BAND TYPE 3	4 / L2.01
1.4	CART/PEDESTRIAN CONC. PAVING	5 / L2.01
1.5	CONCRETE CURB	SCD
1.6	CONCRETE STEP #1	2 / L2.02
1.7	TRAVERTINE PAVING	SAD
1.8	STONE STEPS	1 / L2.02
1.9	MAINTENANCE STRIP	6 / L2.02
1.10	TRAVERTINE PAVING	SAD
1.11	FLAGSTONE PAVERS ON GRADE	9 / L2.01
1.12	FLAGSTONE PAVERS ON SUB SLAB	8 / L2.01
1.13	EXPANSION JOINT	6 / L2.01
1.14	SCORE JOINT	6 / L2.01
1.15	ASPHALT PAVING	SCD
1.16	PROPANE TANK AND CONC. PAD	BY OTHERS
1.17	STONE PAVING TYPE 1	7 / L2.01
1.18	CURB CUT RAMP	SCD
1.19	PRECAST CONC. WHEEL STEPS	SCD
1.20	UTILITY ENCLOSURE FENCE	3L2.02
1.21	BOULDERS	SCD

### 2.0 SITE WALLS

2.1	PLANTER WALL	1 / L2.03
2.2	STONE FREE STANDING WALL	3 / L2.03
2.3	STONE RETAINING WALL	SCD
2.5	BOULDER WALL	5 / L2.03


### 3.0 SITE FEATURES

3.1	FIRE URN	3 / L2.04
3.2	BBO COUNTER	4 / L2.04
3.3	TIKI TORCHES	2 / L2.04
3.4	TRASH ENCLOSURE	1 / L2.03
3.5	TYPICAL HANDRAIL	1 / L2.04
3.6	CONCRETE ROOT BARRIER	10 / L2.01
3.7	PLASTIC ROOT BARRIER	4 / L3.09
3.8	ADA PARKING SIGNAGE	BY OTHERS
3.9	CART PARKING CANOPY	SAD
3.10	CART CHARGER	SAD

### 4.0 POOLS

4.1	POOL FINISHES	1 / L2.05
4.2	POOL EQUIPMENT VAULT	SPD
4.3	SLOT DRAIN	1 / L2.04

REVISED KEYNOTES LEGEND

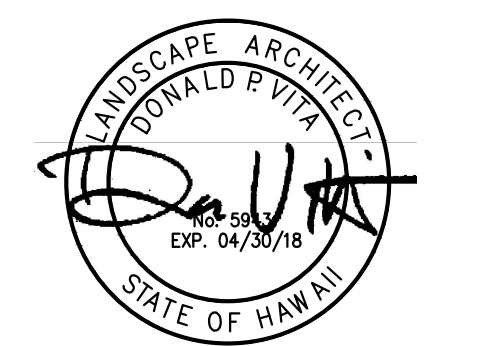

professional stamp and signature

SCALE:  
 NOTE: IF THIS DRAWING IS NOT 30"x42", IT HAS BEEN REVERSED FROM ITS ORIGINAL SIZE. SCALE IS NO LONGER APPLICABLE.


consultant  
**VITA**  
 PLANNING AND LANDSCAPE ARCHITECTURE  
 181 THIRD STREET, SUITE 250  
 SAN RAFAEL, CALIFORNIA 94901  
 p: 415.259.0190 | f: 415.259.0157

project



Kula Villas  
 Condominium

dRA JOB NO. 16-017

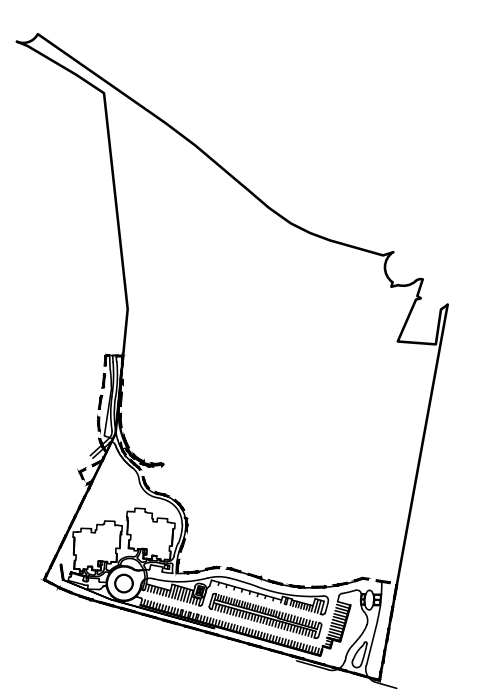

Key Plans

DATE	ISSUE
12/12/2016	CONSTRUCTION DOCUMENTS

REVISIONS	
DATE	ISSUE
07/13/2018	ASI 07

drawing title

CONSTRUCTION  
 DETAILS

sheet number

L2.04

sheet of sheets