




1 REAR YARD DETAIL PLAN
SCALE: 1/2" = 1'-0"

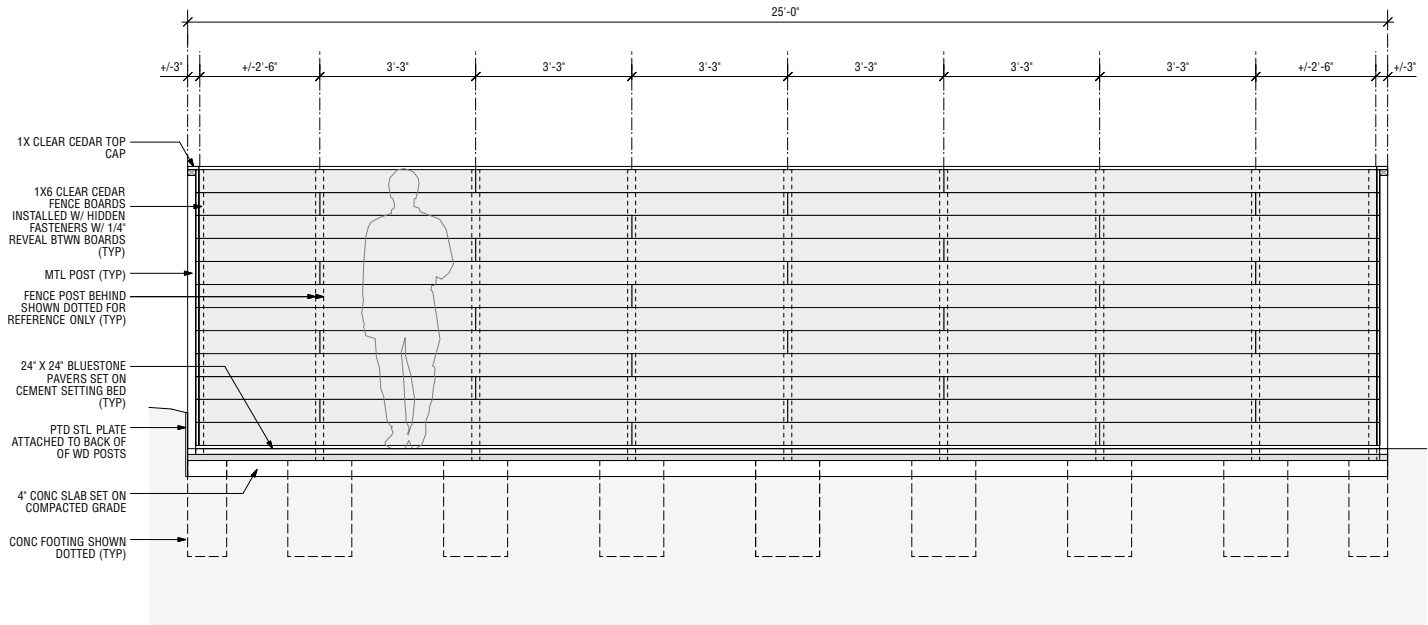

2 REAR YARD ELEVATION/SECTION
SCALE: 1/2" = 1'-0"

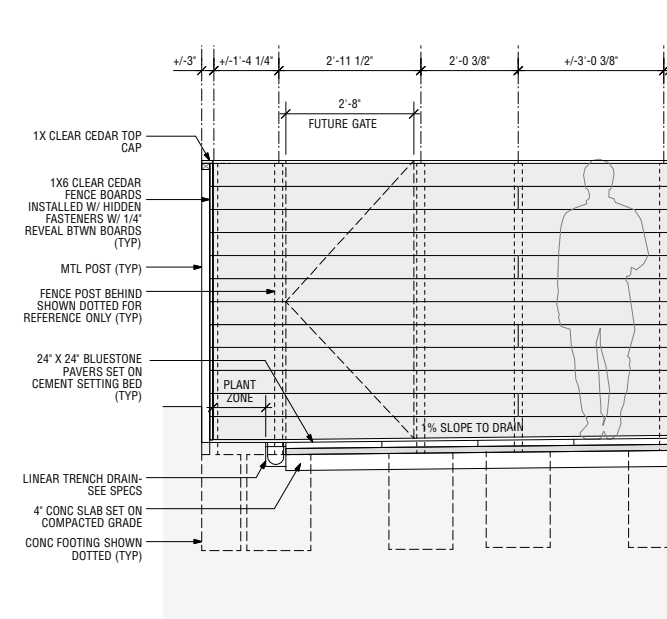

3 REAR YARD ELEVATION/SECTION
SCALE: 1/2" = 1'-0"

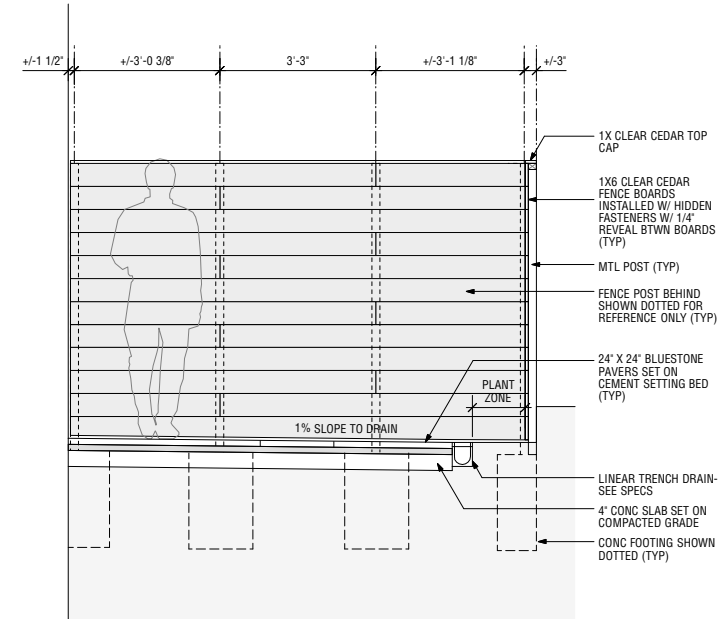

4 REAR YARD ELEVATION/SECTION
SCALE: 1/2" = 1'-0"

<div>GERRY SMITH ARCHITECT</div> <div>61 GREENPOINT AVE, SUITE 207</div> <div>BROOKLYN, NY 11222</div> <div>TEL: (718) 383-2020</div> <div>FAX: (347) 521-2480</div>	<div>TESSLER & ELDER RESIDENCE</div> <div>244 LEONARD STREET</div> <div>BROOKLYN, NEW YORK</div>	<div>REAR YARD DETAILS</div>	<div>REVISED FOR REVIEW & COMMENT</div> <div>ISSUED FOR REVIEW & COMMENT</div> <div>ISSUE/REVISION</div>	<div>02/20/20</div> <div>01/15/20</div> <div>DATE</div>	<div>DATE: JANUARY 15, 2020</div> <div>JOB #: 1605</div> <div>DRAWN BY: GS</div> <div>CHECKED BY: GS</div> <div>SCALE: AS NOTED</div>	<div>A-702.00</div>	
						<div>CAD FILE #:</div>	