

Landmark
Science & Engineering

210 RESEARCH BOULEVARD, SUITE 140
ABERDEEN, MARYLAND 21001
PHONE: (410) 939-2744
EMAIL: jobs@landmark-se.com

SEAL:

ENGINEER

PROFESSIONAL CERTIFICATION: I HEREBY
CERTIFY THAT THESE DOCUMENTS WERE
PREPARED OR APPROVED BY ME, AND
THAT I AM A DULY LICENSED
PROFESSIONAL ENGINEER UNDER THE LAWS
OF THE STATE OF MARYLAND. LICENSE NO:
200450, EXPIRATION DATE: 10/14/2021.

MANN'S WOODWARD STUDIOS
ARCHITECTURE | INTERIORS | MASTER PLANNING

10839-D PHILADELPHIA RD
WHITE MARSH, MD 21162

WWW.MWSARCH.COM
(P) 410-344-1460
(F) 443-403-2460

STORMWATER MANAGEMENT FINAL

UPPERCO VFC

15700 HANOVER PIKE
UPPERCO, MARYLAND 21155

OWNER/DEVELOPER
UPPERCO VOLUNTEER FIRE COMPANY
6415 ARCADIA AVE.
UPPERCO, MD 21155

NO.	DESCRIPTION	DATE

PROJECT NUMBER:	17-096
PROJECT SET:	SWM FINAL


DATE ISSUED:
3/10/2020

DRAWING TITLE:
SITE LAYOUT PLAN

SHEET NUMBER:

SWM-F-03 OF 5

CASE #: C2829

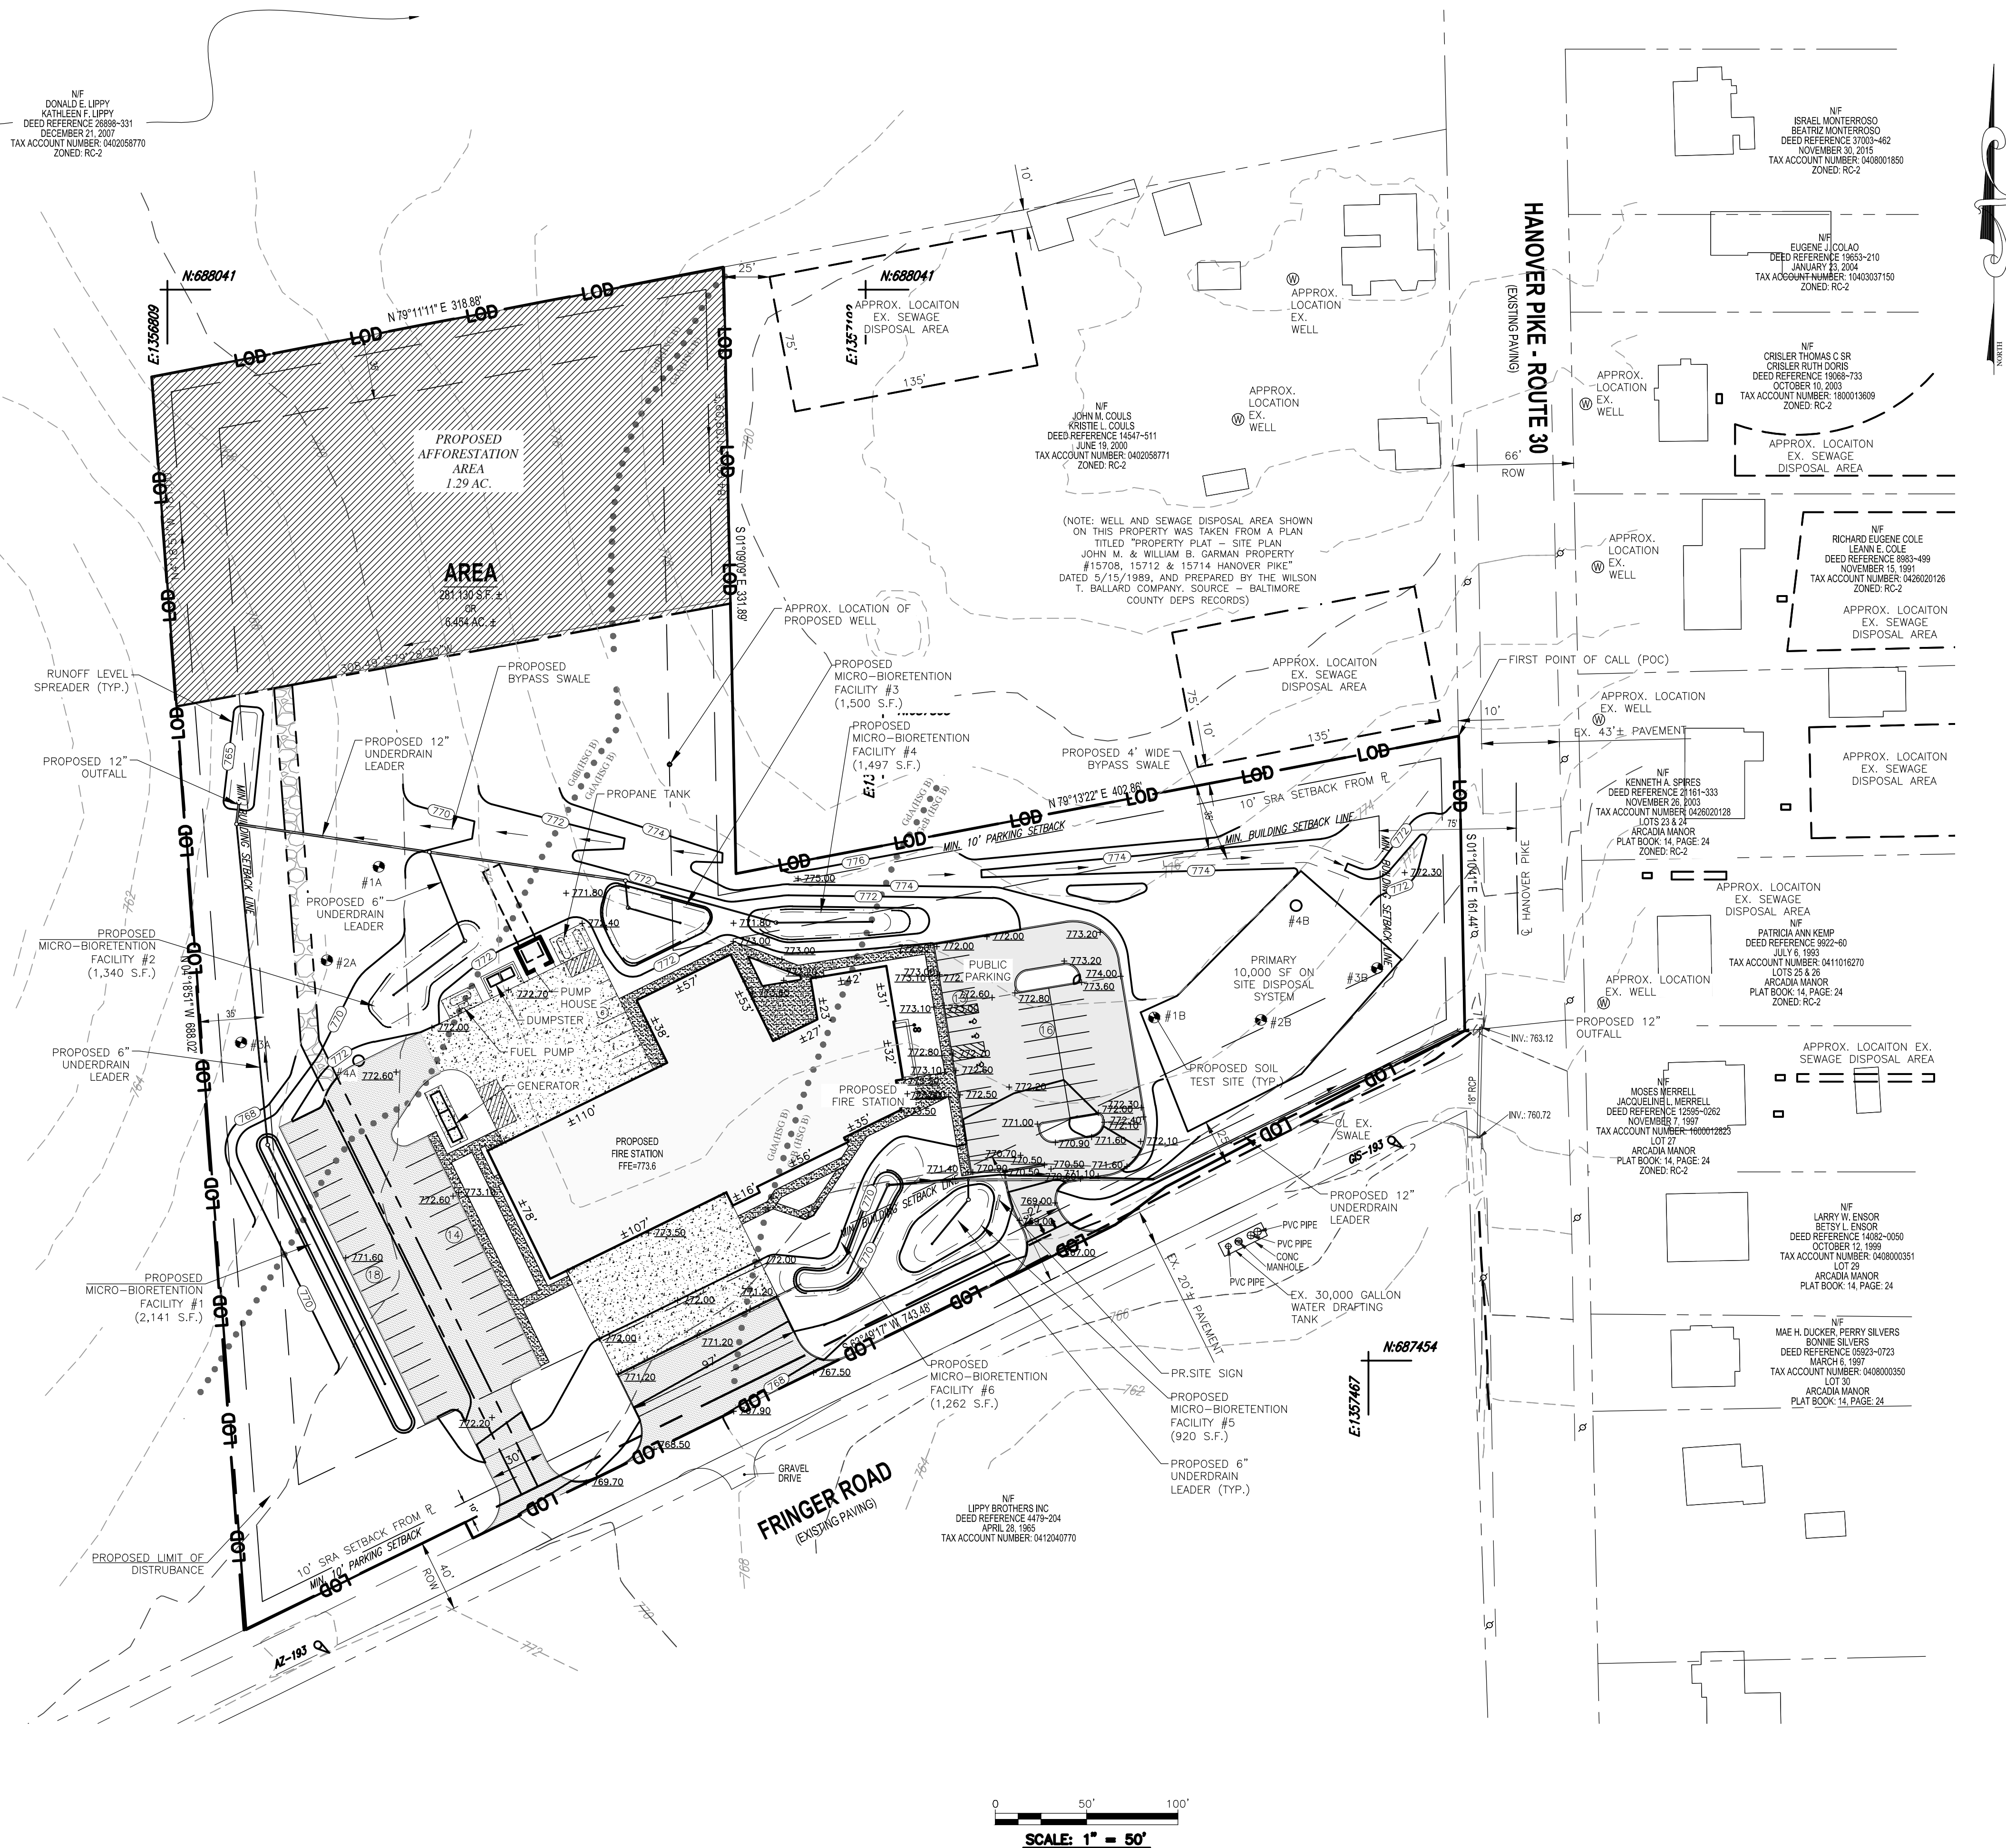

MCS: HORZ. NAD 83/91
VERT. NGVD 29

DRC NO.: 102219B; DIST. 4C4
PROJECT ID#: M190336