



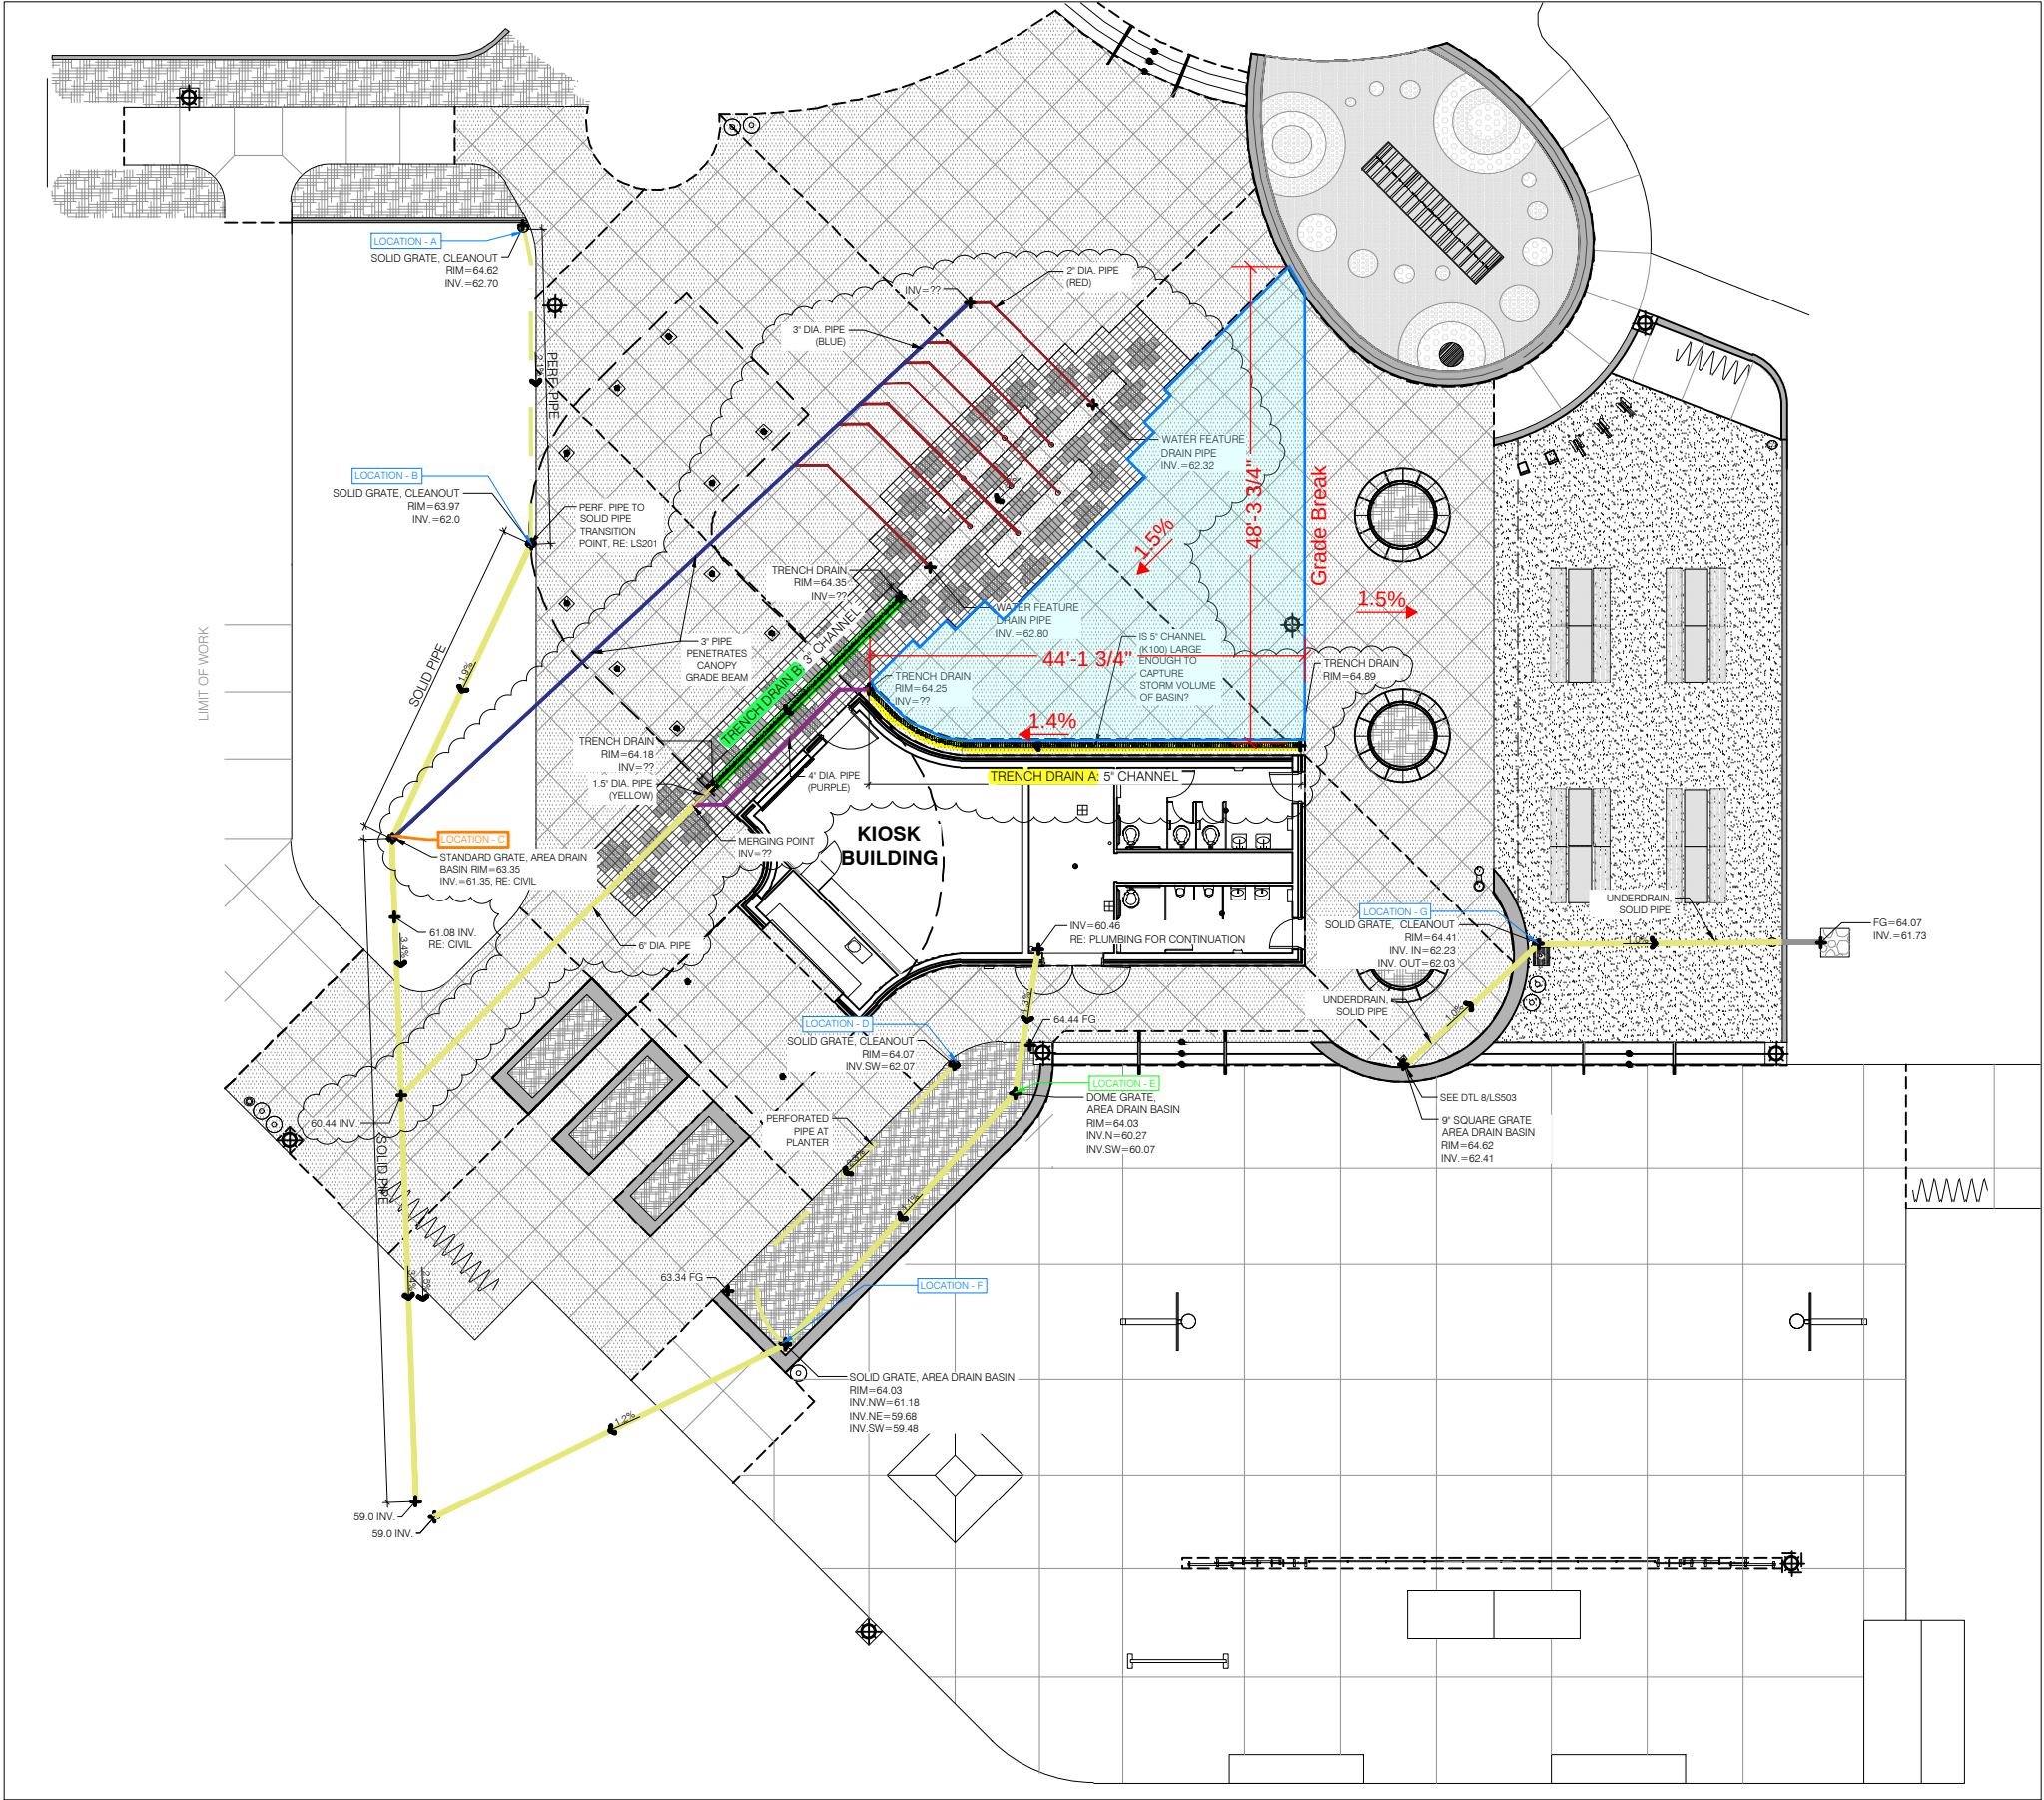

1

PLAZA MISC. DRAIN PIPES  
SCALE: 1" = 20'-0" ON 11X17 PAPER | DATE: 12.10.2019

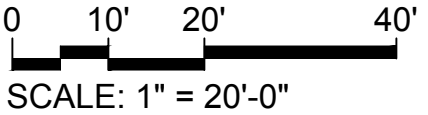



SCALE: 1" = 20'-0" ON 11X17 PAPER | DATE: 12.10.2019

