



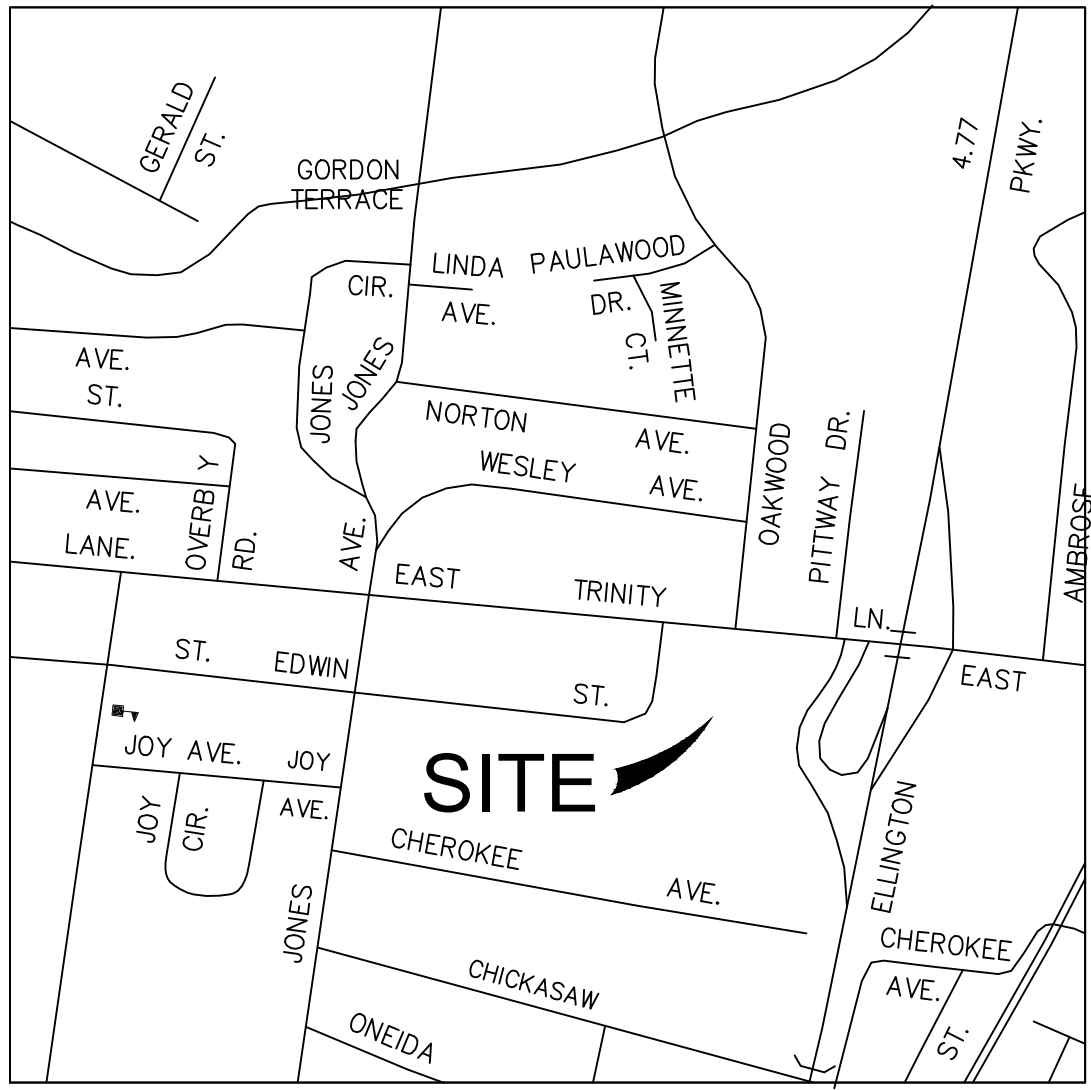

VICINITY MAP
NTS

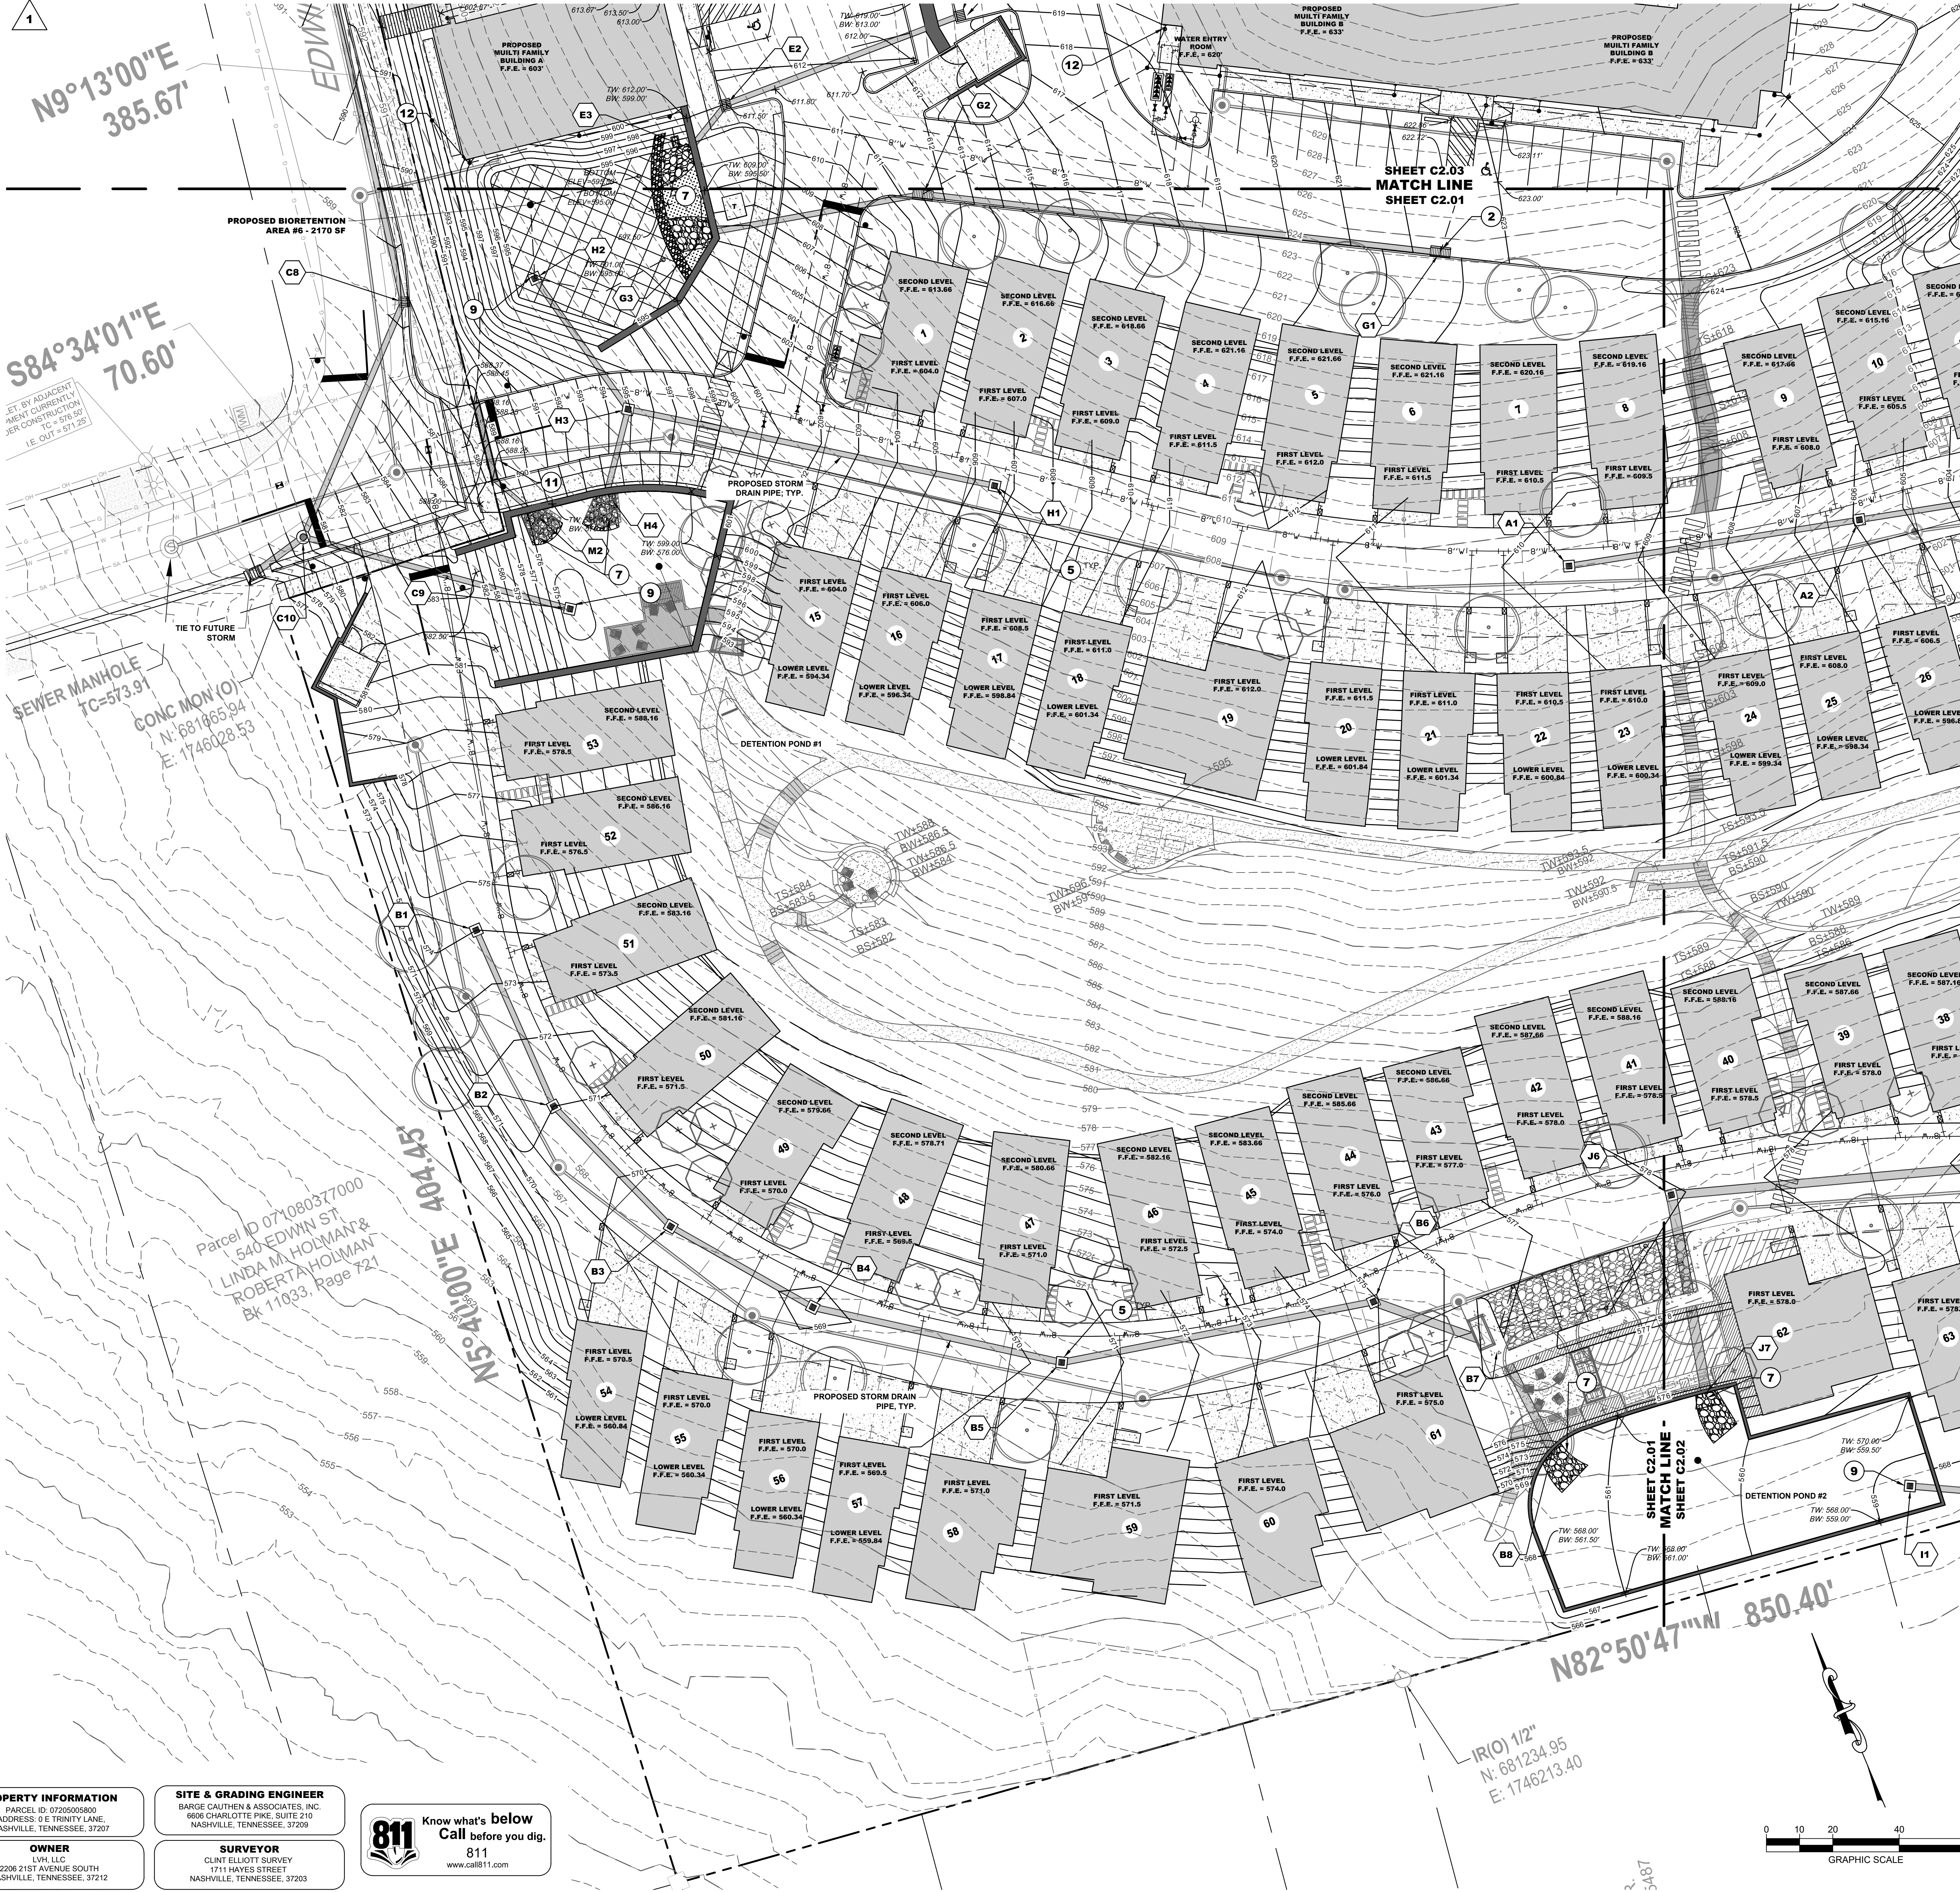


PROPERTY INFORMATION
PARCEL ID: 0720505800
ADDRESS: 0 E TRINITY LANE,
NASHVILLE, TENNESSEE, 37207

OWNER
LVL LLC
2206 21ST AVENUE SOUTH
NASHVILLE, TENNESSEE, 37212

SITE & GRADING ENGINEER
BARGE CAUTHEN & ASSOCIATES, INC.
6008 CHARLOTTE PIKE, SUITE 210
NASHVILLE, TENNESSEE, 37209

SURVEYOR
CLINT ELLIOTT SURVEY
1711 HAYES STREET
NASHVILLE, TENNESSEE, 37203

811 Know what's below
Call before you dig.
811
www.call811.com

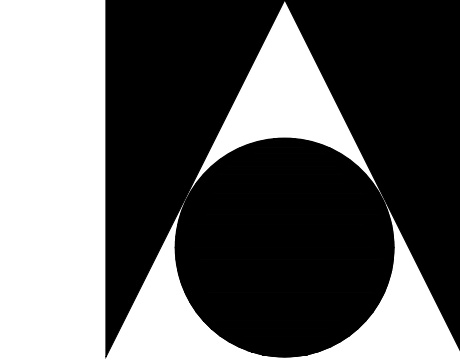

EOA
ARCHITECTS

humanizing design

EOA ARCHITECTS PLLC
515 MAIN STREET
NASHVILLE, TENNESSEE 37206
p 615 . 242 . 4004
f 615 . 256 . 9805
WWW.EOA-ARCHITECTS.COM

TRINITY
LANE
MULTI-FAMILY
& COTTAGES

0 E TRINITY LANE
NASHVILLE, TN 37207


core

Barge Cauthen
ASSOCIATES
Civil Engineers
6008 CHARLOTTE PIKE STE 210
NASHVILLE, TENNESSEE 37209
615.358.9911 PHONE
615.352.6737 F A X

ADDENDUM 001
04-28-2020

REVISIONS

NO.	ISSUE	DATE
1	ISSUE	DATE

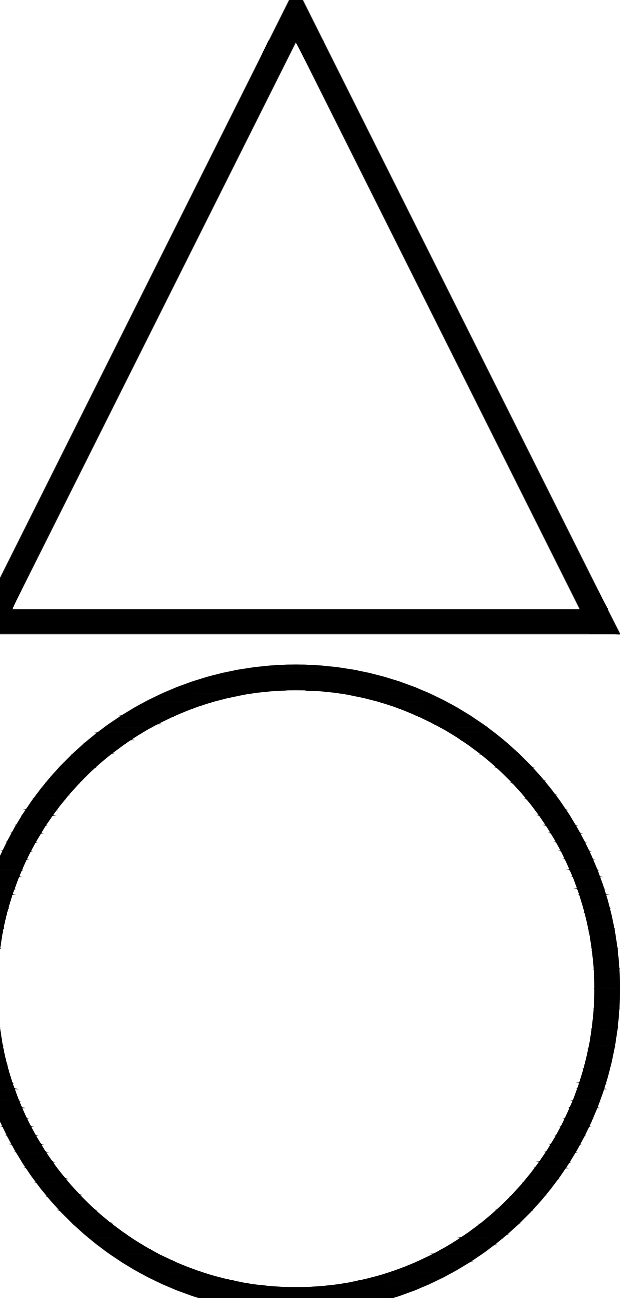

©EOA ARCHITECTS PLLC 2019

GRADING & DRAINAGE
PLAN

C2.01

015.035.00
04/13/2020