

1914 28th Avenue South
Birmingham, Alabama 35209
phone 205.870.9936
fax 205.871.8974

1. ALL WORK WILL CONFORM TO ALL LOCAL, COUNTY AND STATE CODES AND REGULATIONS. OBTAIN ALL PERMITS, LICENSES, ETC. REQUIRED FOR EXECUTION OF WORK.
2. LAYOUT WORK AND VERIFY ALL DIMENSIONS PRIOR TO ACTUAL CONSTRUCTION. NOTIFY LANDSCAPE ARCHITECT OF ANY DISCREPANCIES BEFORE CONTINUING WORK. CONTRACTOR RESPONSIBLE FOR STAKING SITE LAYOUT, GRADES, AND LIMIT OF WORK. THE WORK SHALL BE PERFORMED/STAKED BY A LICENSED SURVEYOR.
3. CONDUCT ALL OPERATIONS TO AVOID DAMAGE TO OR DISTURBANCE OF EXISTING VEGETATION AND STRUCTURES TO REMAIN.
4. CLEAN-UP, REMOVE AND PROPERLY DISPOSE OF ALL DEBRIS, WASTE AND EXCESS CONSTRUCTION MATERIALS FOLLOWING COMPLETION AND LEAVE NEAT, CLEAN READY FOR OWNER'S USE.
5. ANY VARIATION FROM DRAWINGS OR SUBSTITUTIONS IN MATERIALS WITH THE APPROVAL OF THE LANDSCAPE ARCHITECT ONLY.
6. THE CONTRACTOR SHALL, FOR HIS OWN PROTECTION, VERIFY THE PRESENCE AND LOCATION OF ALL UTILITIES PRIOR TO COMMENCING ANY CONSTRUCTION.
7. CHECK DIMENSIONS GIVEN ARE FOR FIELD VERIFICATION OF LAYOUT. NOTIFY LANDSCAPE ARCHITECT OF ANY DISCREPANCIES.



NEW TRACK AND TENNIS COURTS FOR
JASPER HIGH SCHOOL
PACKAGE 'B': TRACK AND TENNIS COURTS CONSTRUCTION
JASPER, ALABAMA
JASPER CITY BOARD OF EDUCATION

SHEET TITLE



OVERALL LAYOUT & MATERIALS PLAN


PROJ. MGR.: W.LEE BRYANT
DRAWN: SMH
DATE: APRIL 9, 2019
REVISIONS

JOB NO.	19.07
SHEET NO:	


SP1.1


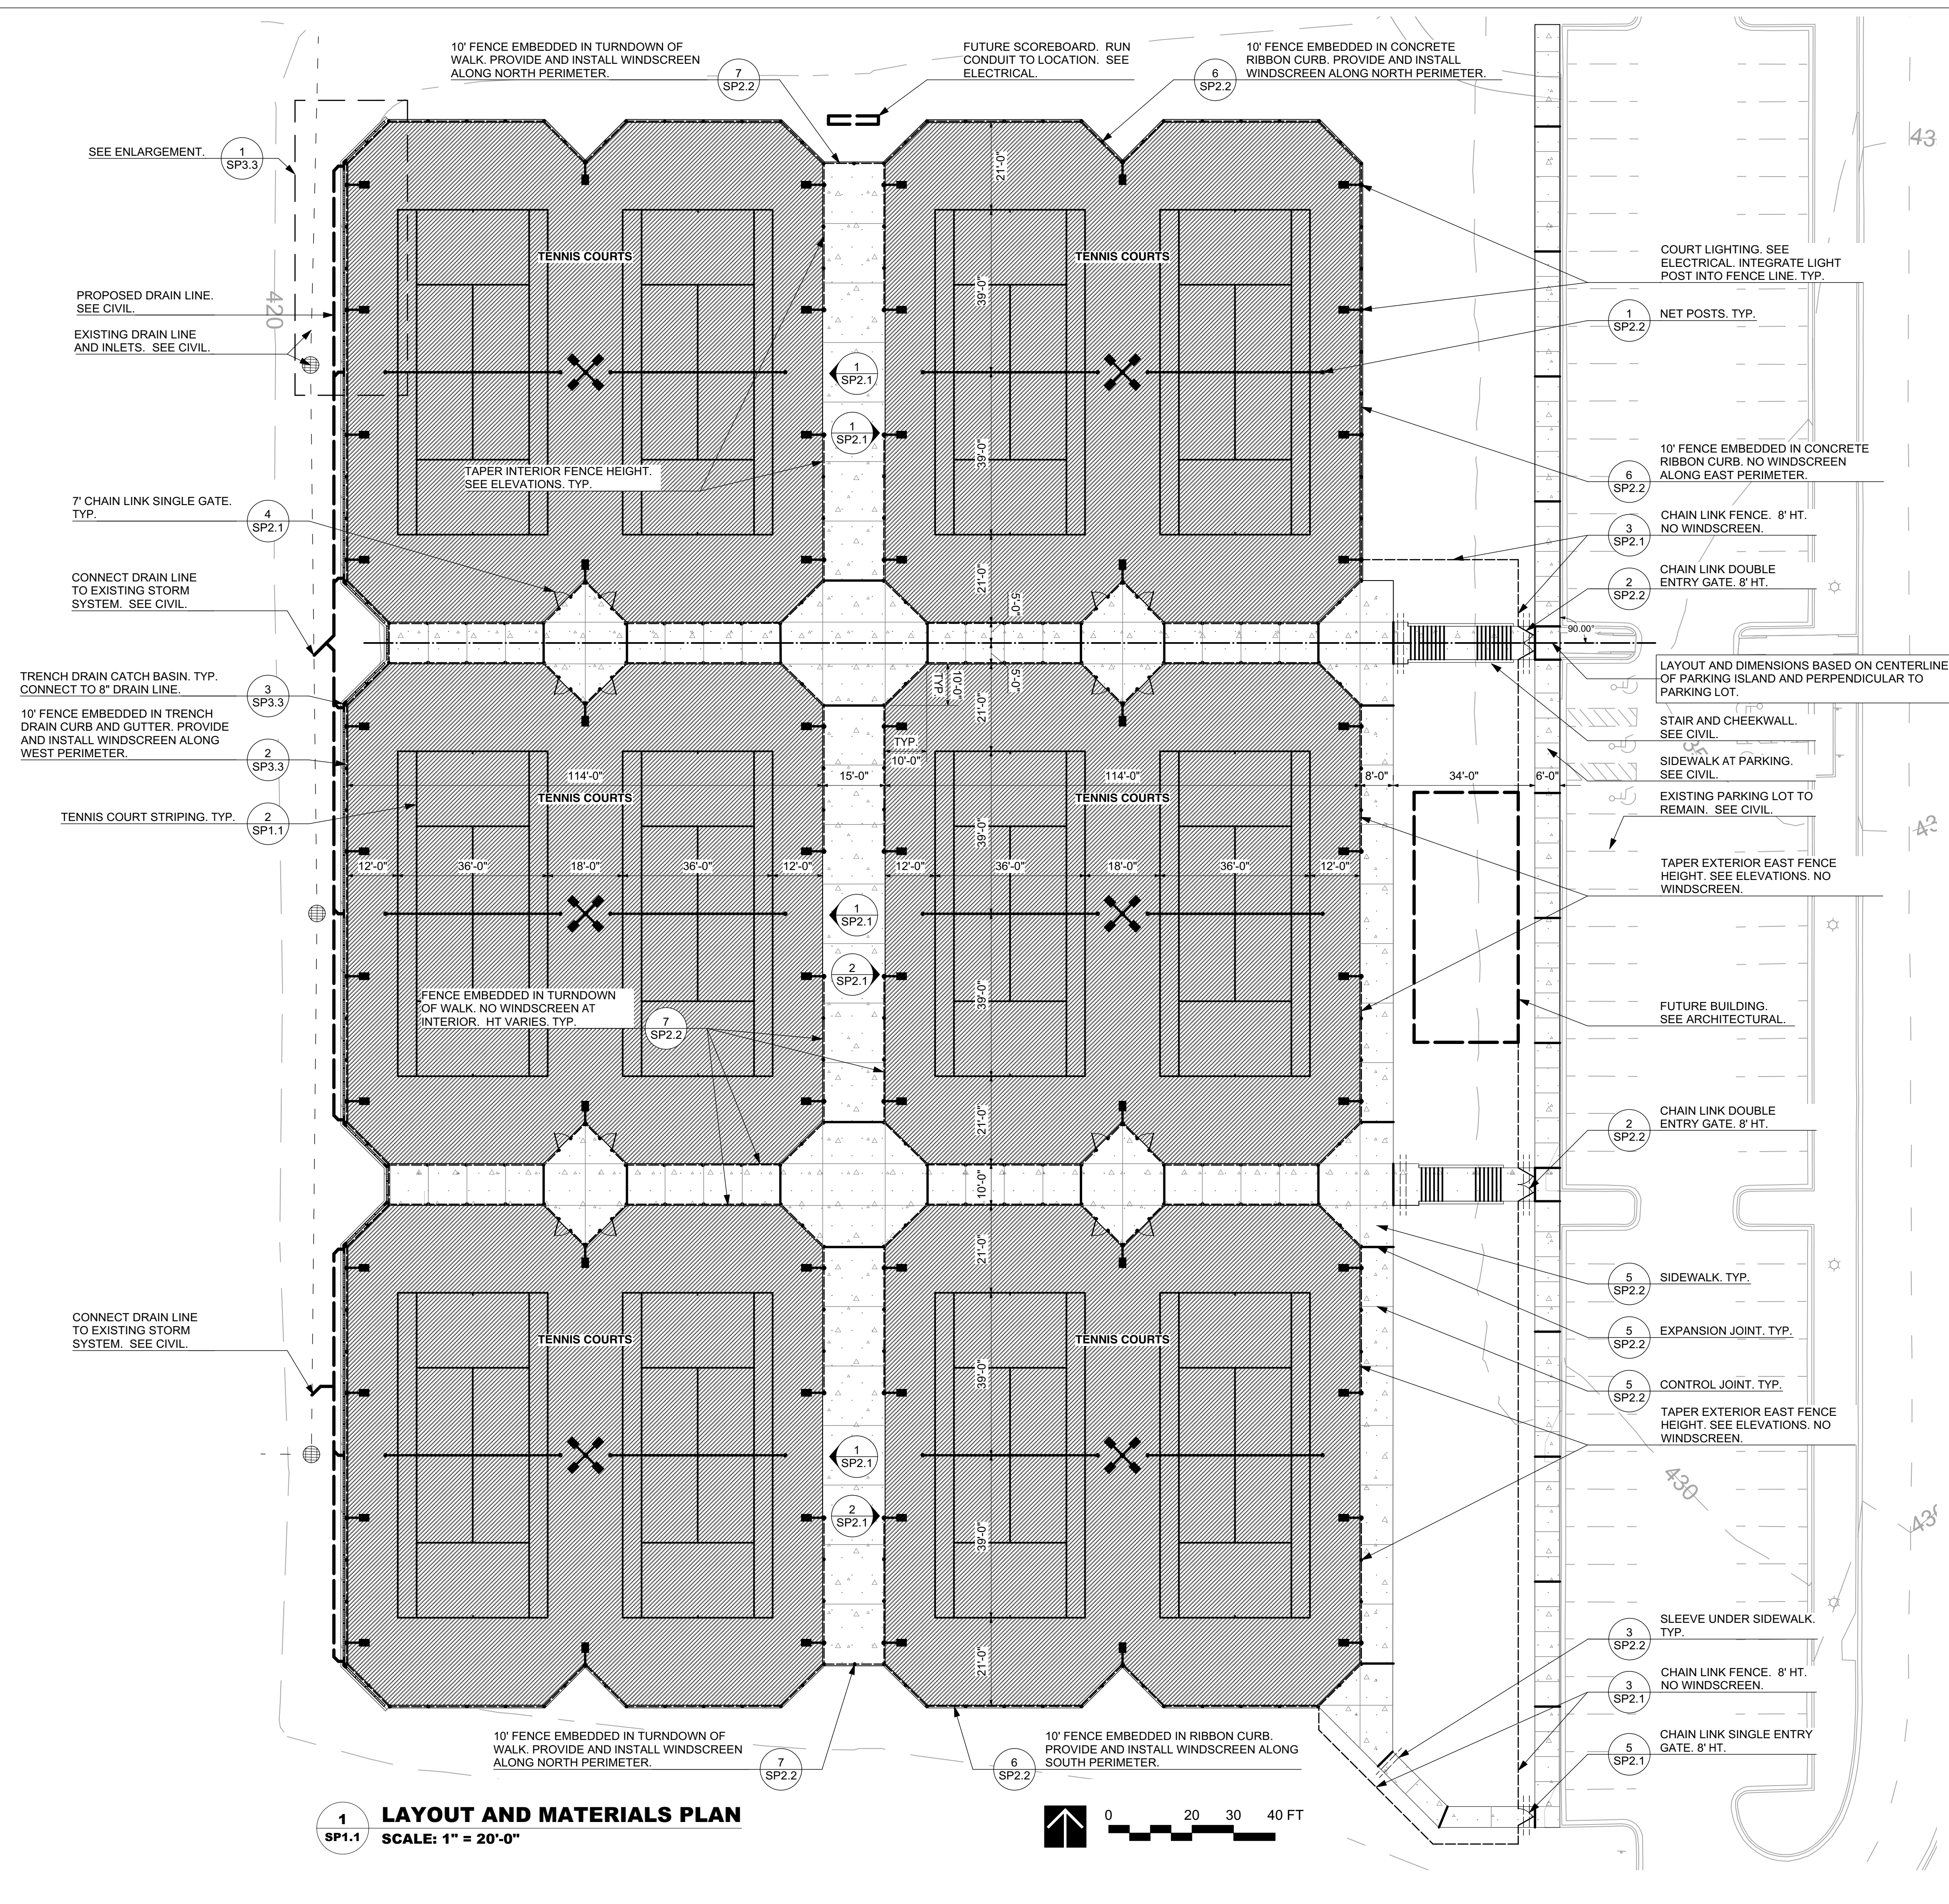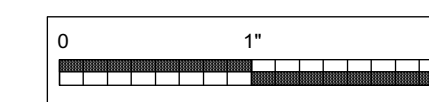


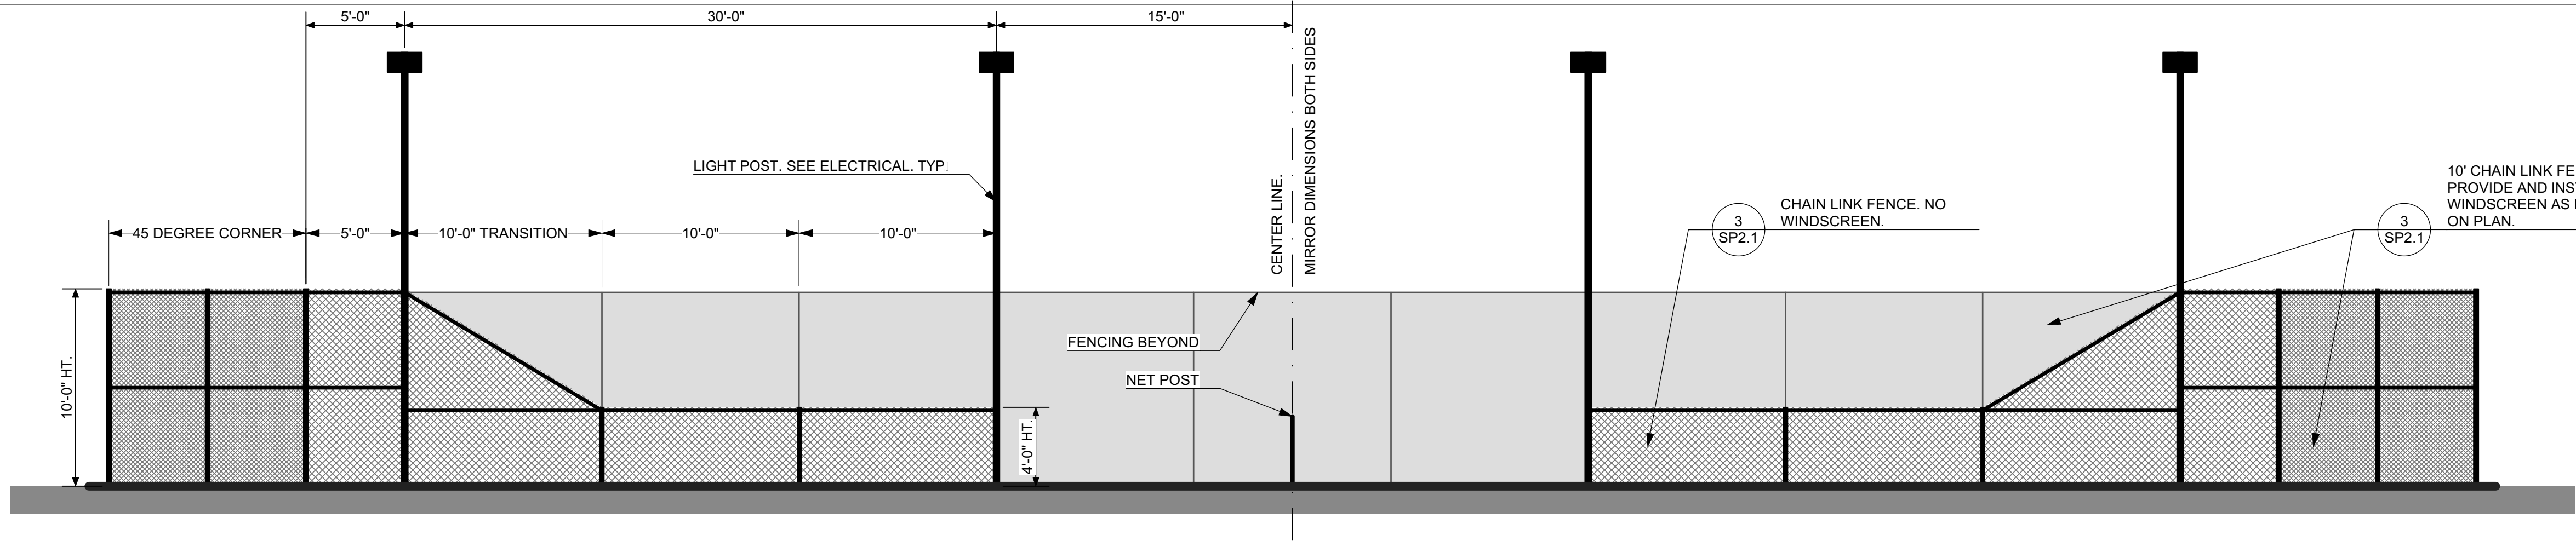


1 FENCE ELEVATION - 4' HT SINGLE SIDE
Scale: 3/16" = 1'-0"

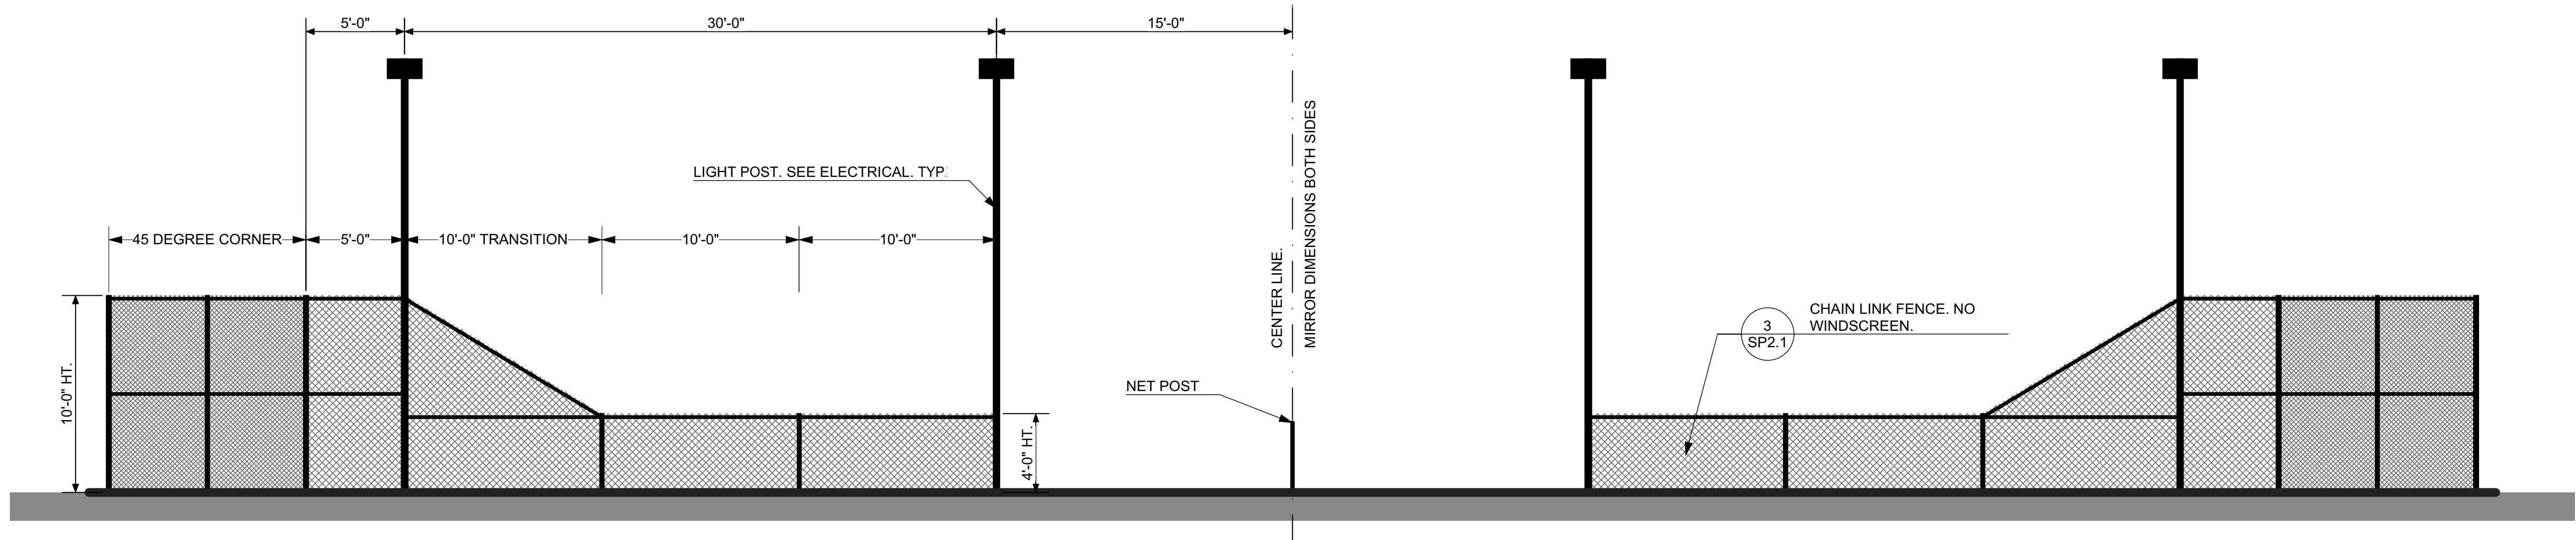


2 FENCE ELEVATION - 4' HT BOTH SIDES
Scale: 3/16" = 1'-0"

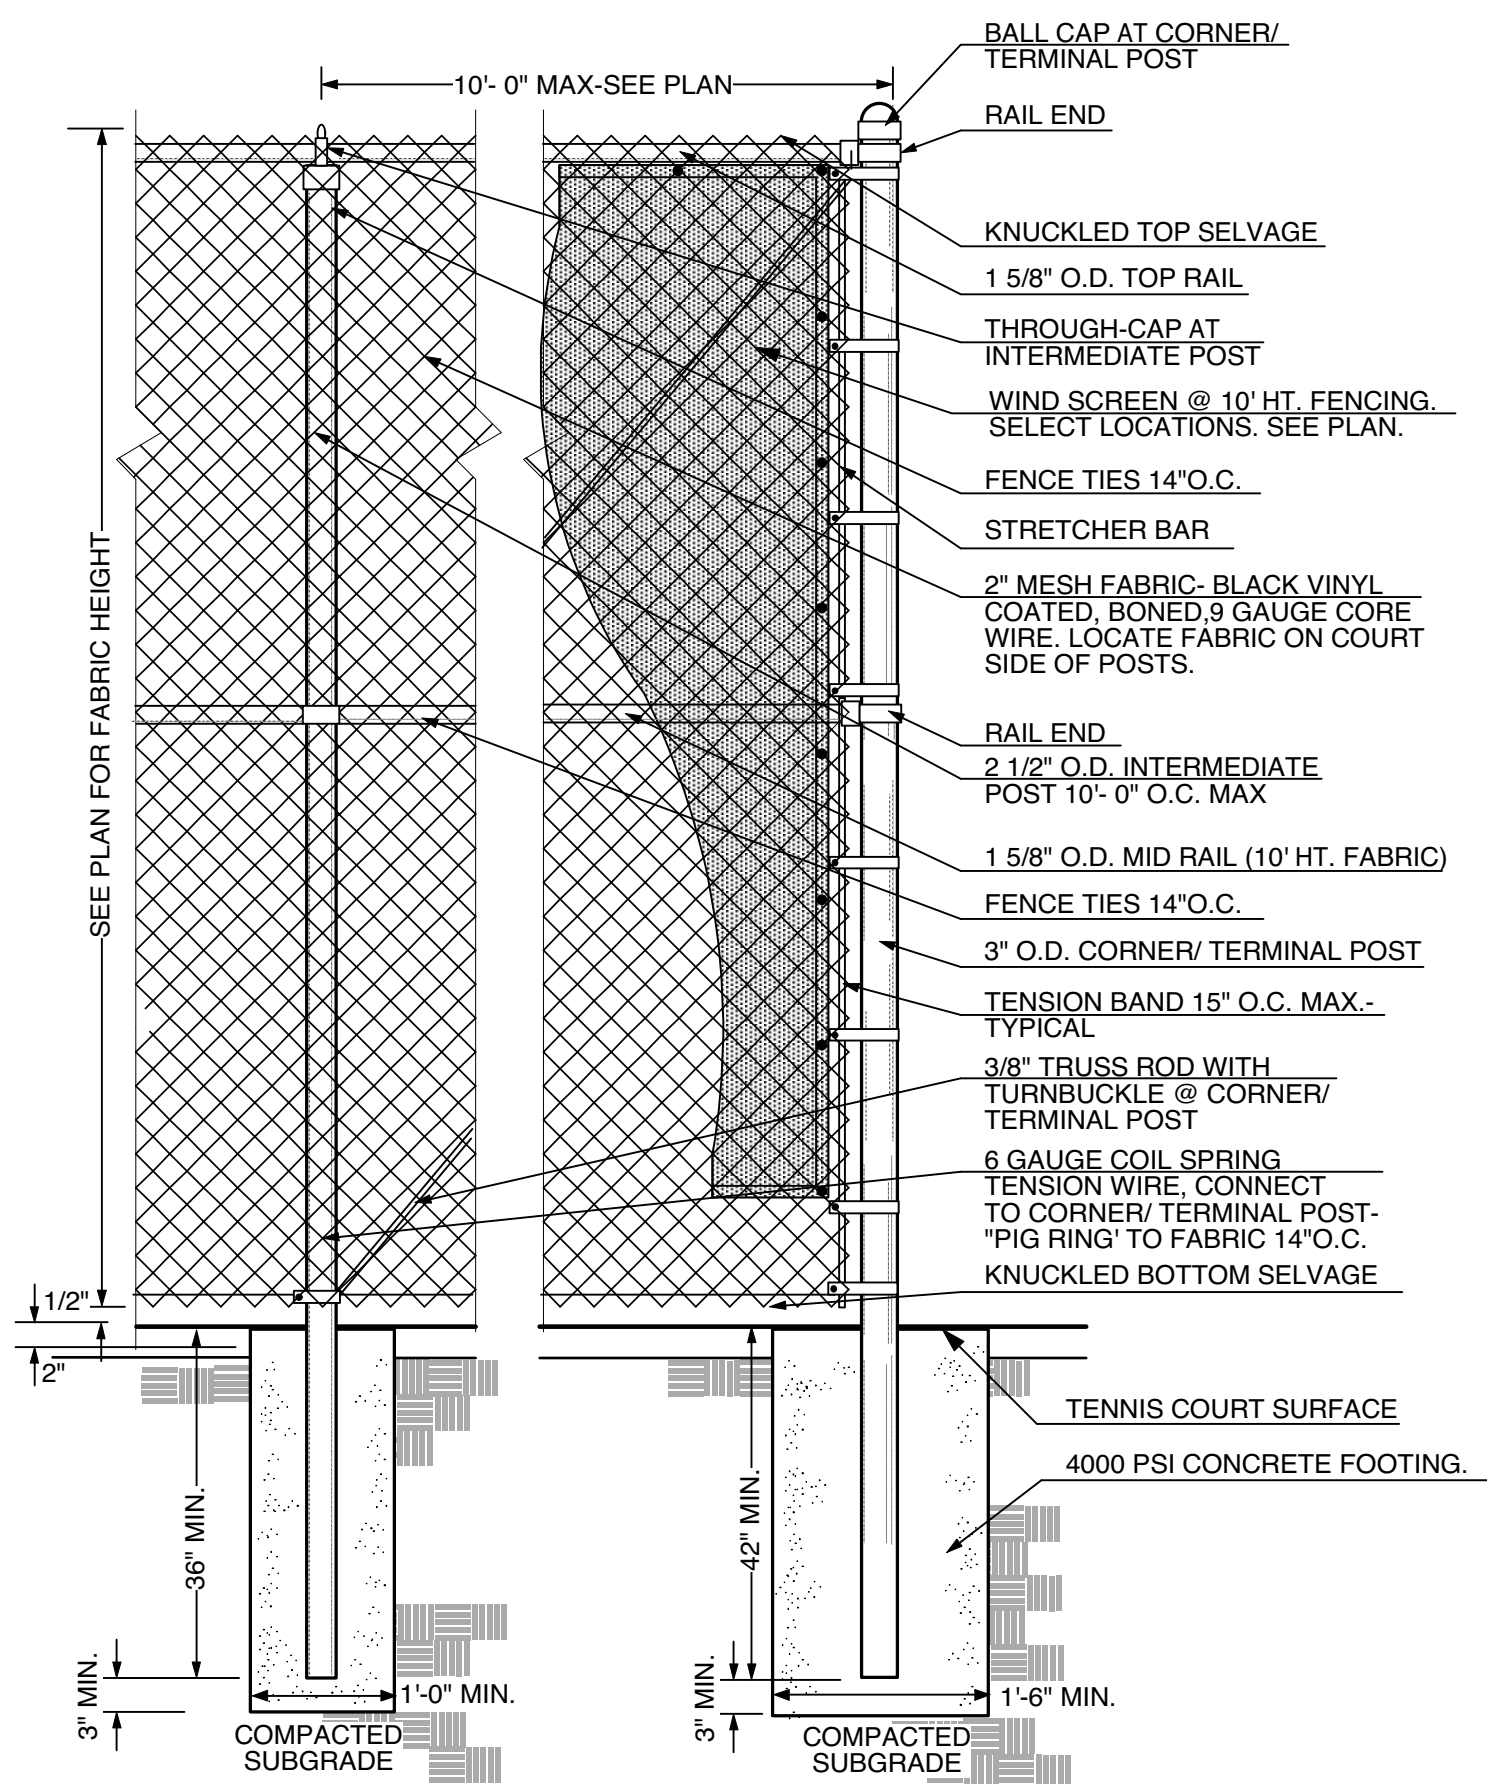


3 CHAIN LINK FENCE
Scale: 3/4" = 1'-0"

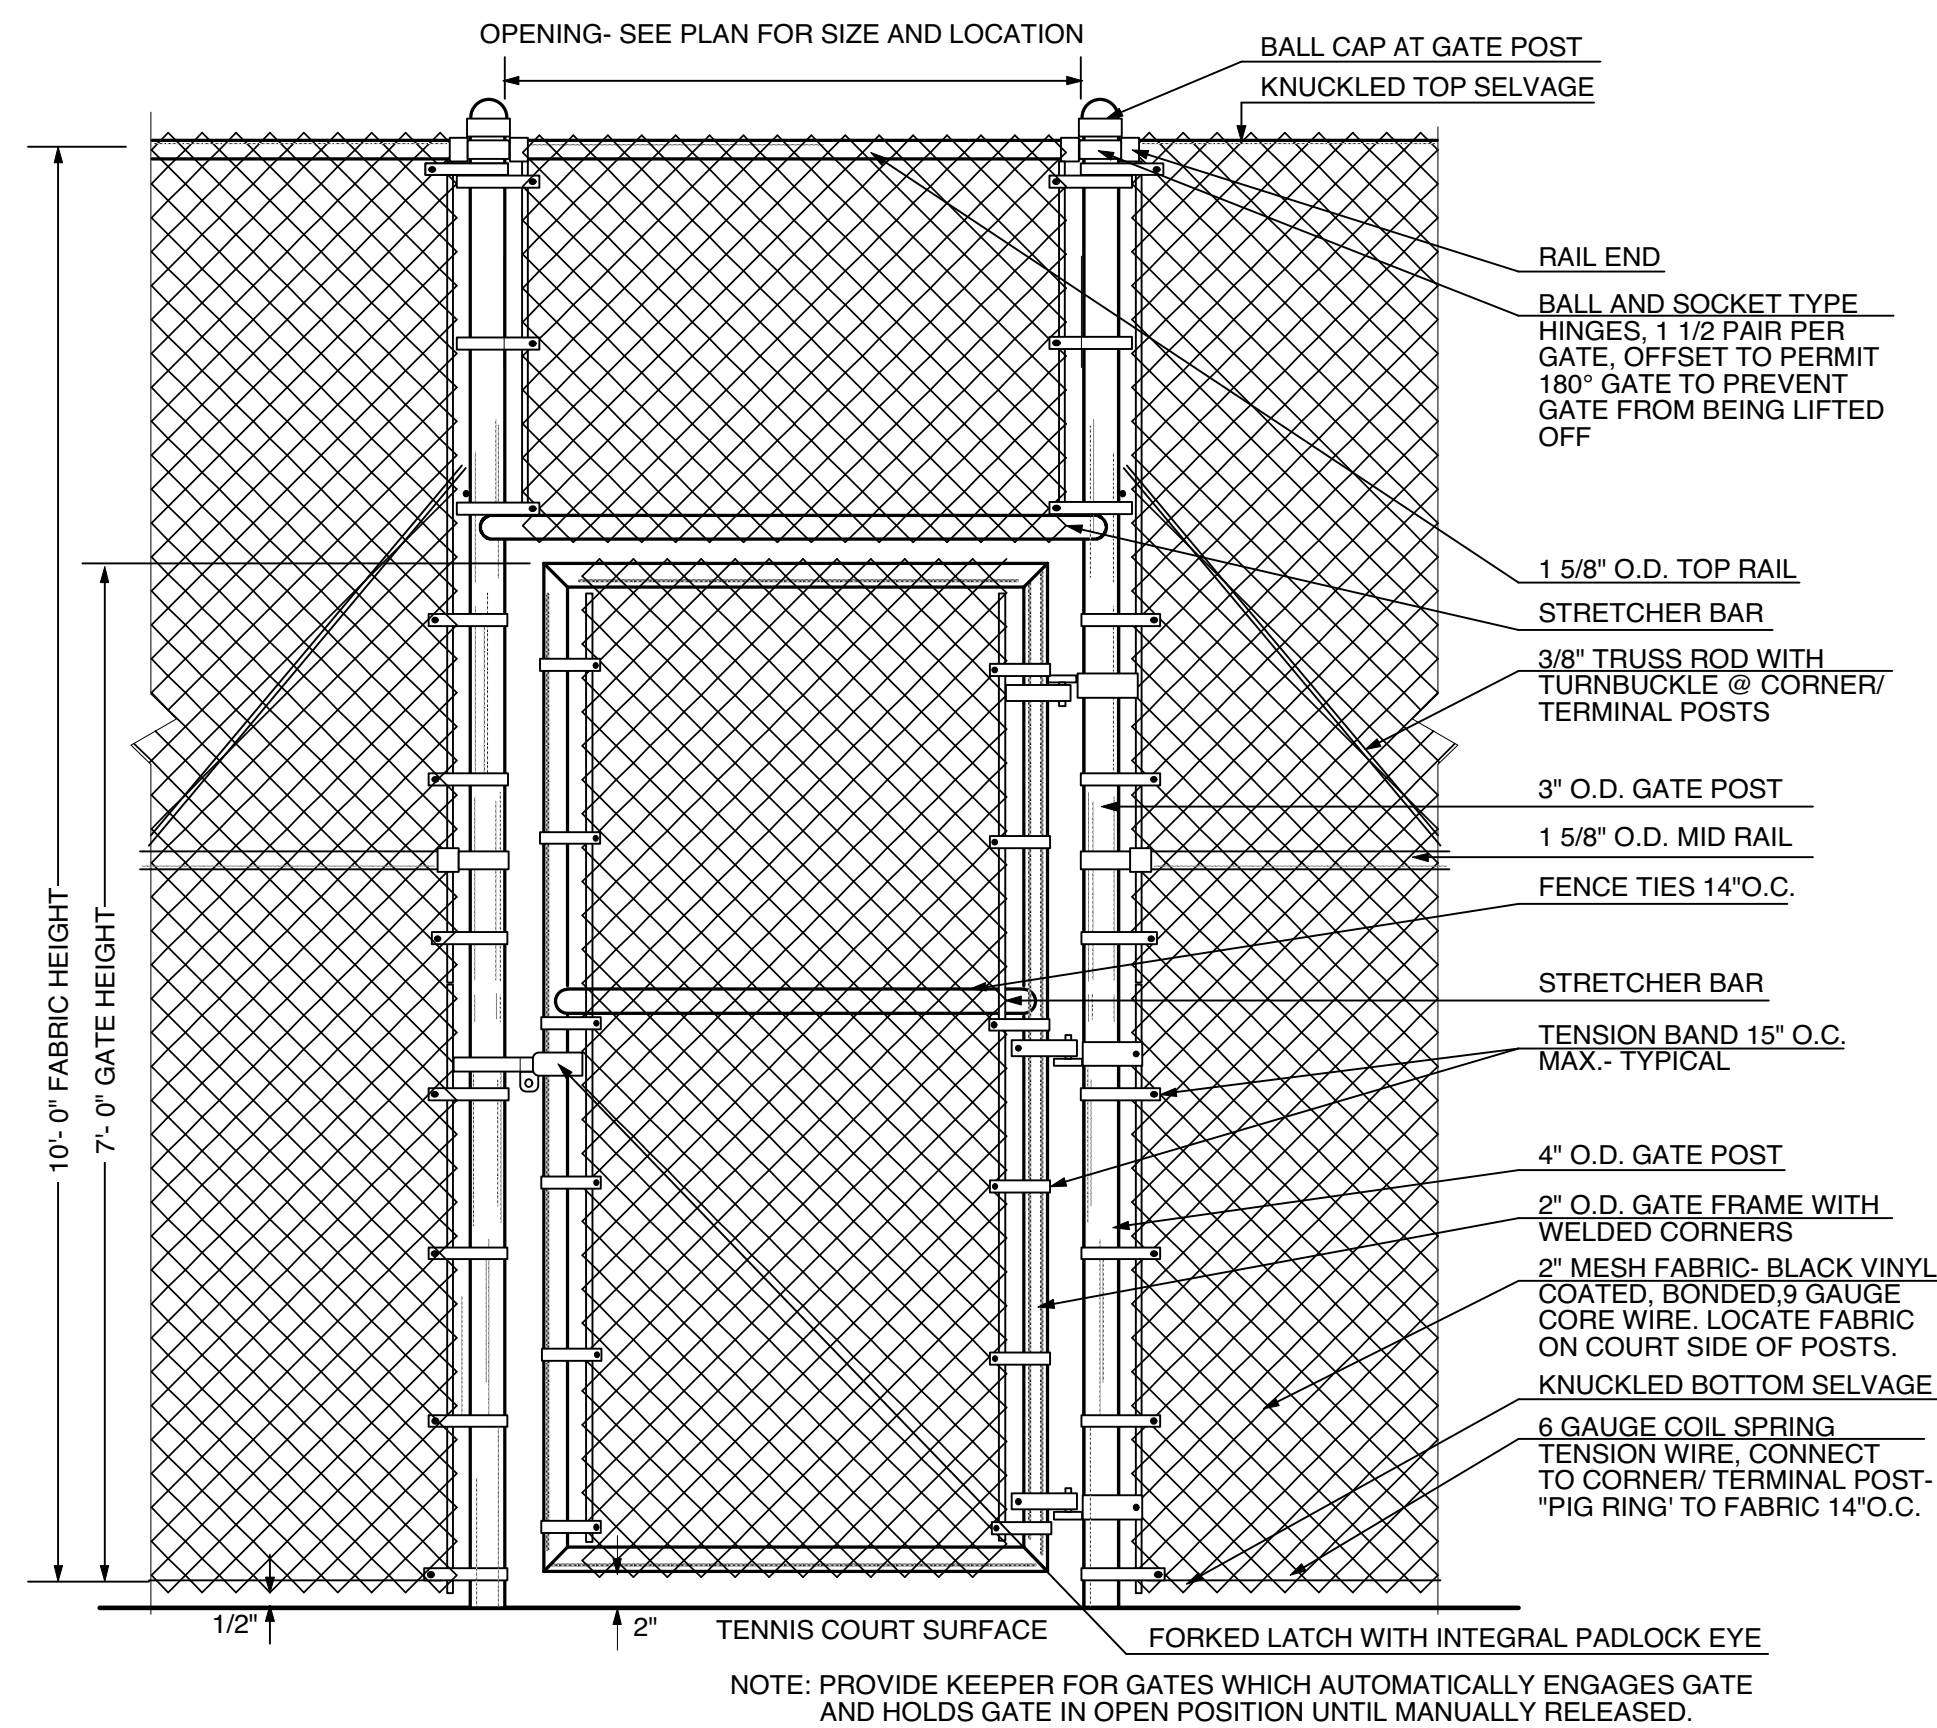

4 7' HT. CHAIN-LINK SINGLE LEAF TENNIS GATE
Scale: 3/4" = 1'-0"

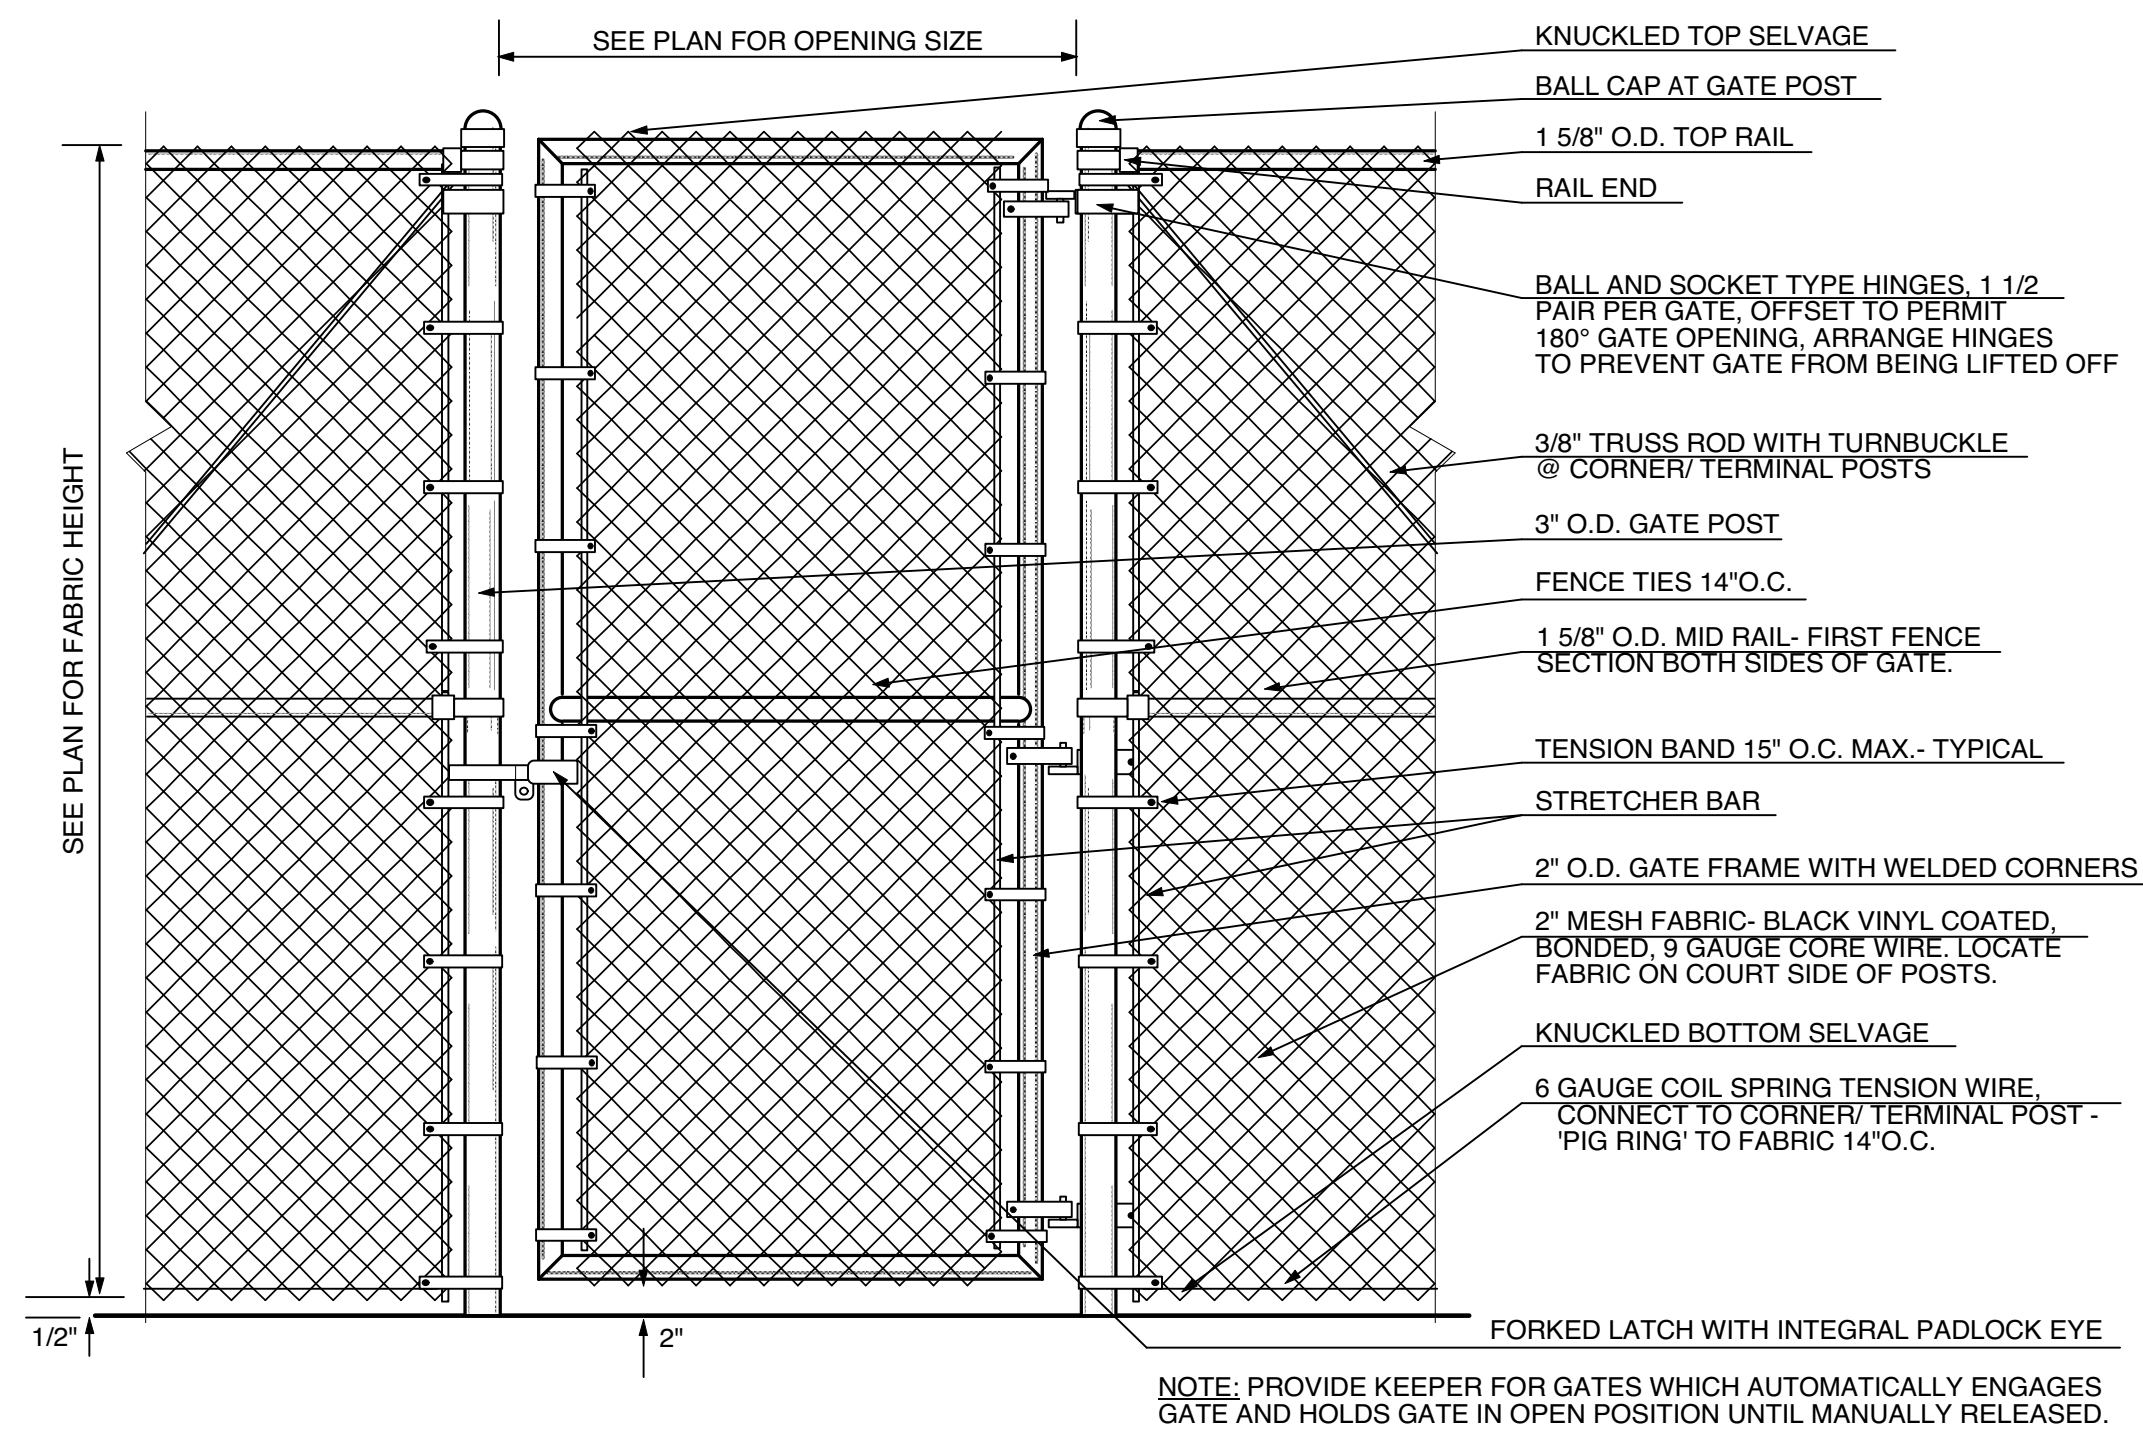

5 CHAIN-LINK SINGLE LEAF GATE
Scale: 3/4" = 1'-0"

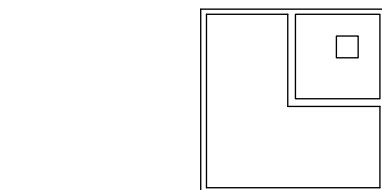

LATHAN ASSOCIATES
ARCHITECTS, P.C.
1550 WOODS OF RIVERCHASE DRIVE
SUITE 200 - HOOVER, ALABAMA 35224
PH: 205-988-9112 FAX: 205-988-9198

NEW TRACK AND TENNIS COURTS FOR
JASPER HIGH SCHOOL
PACKAGE 'B': TRACK AND TENNIS COURTS CONSTRUCTION
JASPER, ALABAMA
JASPER CITY BOARD OF EDUCATION

SHEET TITLE:


FENCE DETAILS

PROJ. MGR.: W LEE BRYANT
DRAWN: SMH
DATE: APRIL 9, 2019
REVISIONS

JOB NO. 19.07
SHEET NO:

SP2.1

SEQUENCE NO:

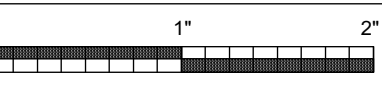





1914 28th Avenue South
Birmingham, Alabama 35209
phone 205.870.8838
fax 205.871.8874

LATHAN ASSOCIATES
ARCHITECTS, P.C.
1550 WOODS OF RIVERCHASE DRIVE
SUITE 200 - HOOVER, ALABAMA 35244
PH: 205-988-9112 FAX: 205-988-9198


NEW TRACK AND TENNIS COURTS FOR
JASPER HIGH SCHOOL
PACKAGE 'B': TRACK AND TENNIS COURTS CONSTRUCTION
JASPER, ALABAMA
JASPER CITY BOARD OF EDUCATION

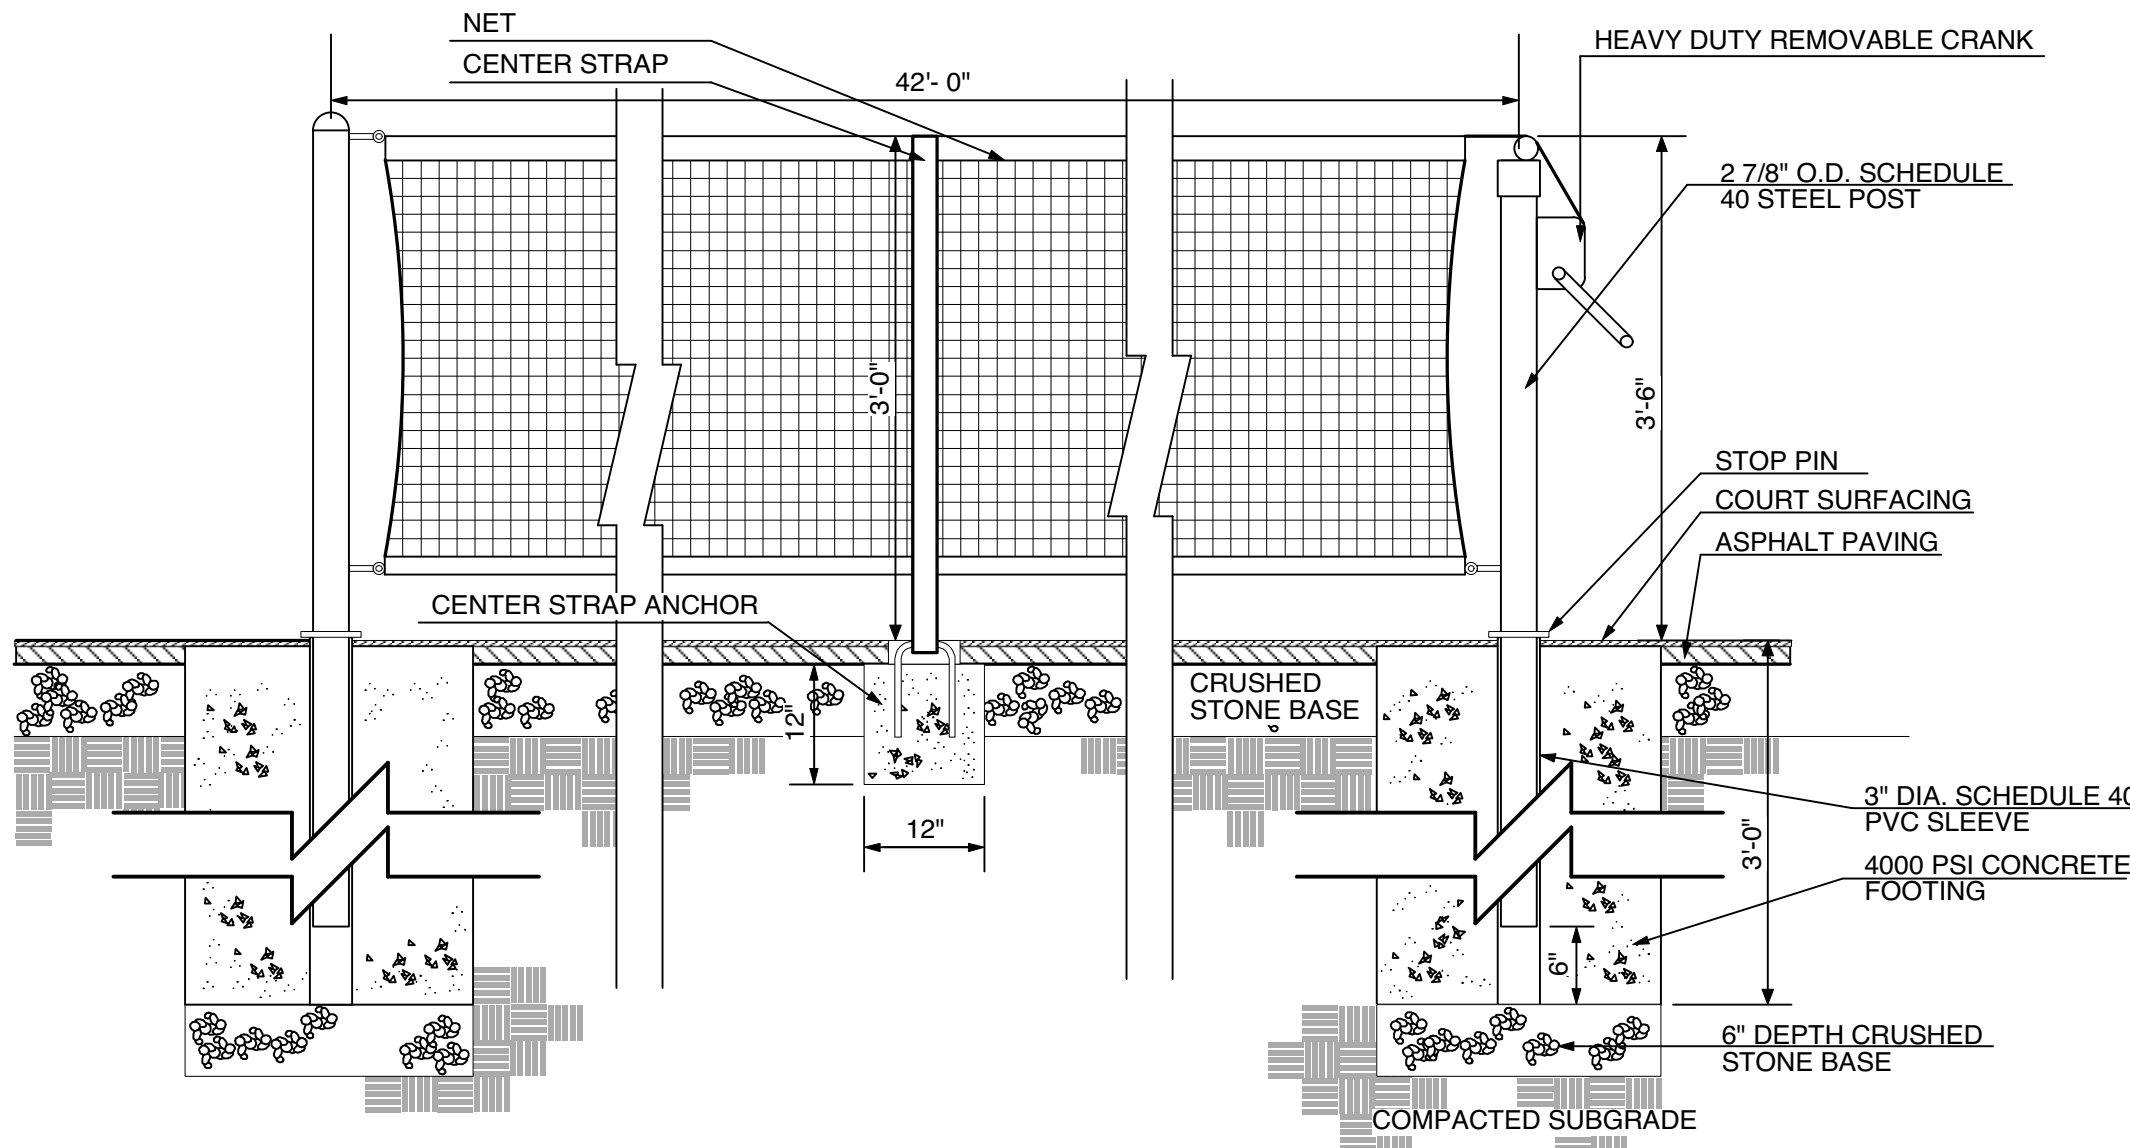


1 TENNIS COURT NET POSTS
Scale: 3/4" = 1'-0"

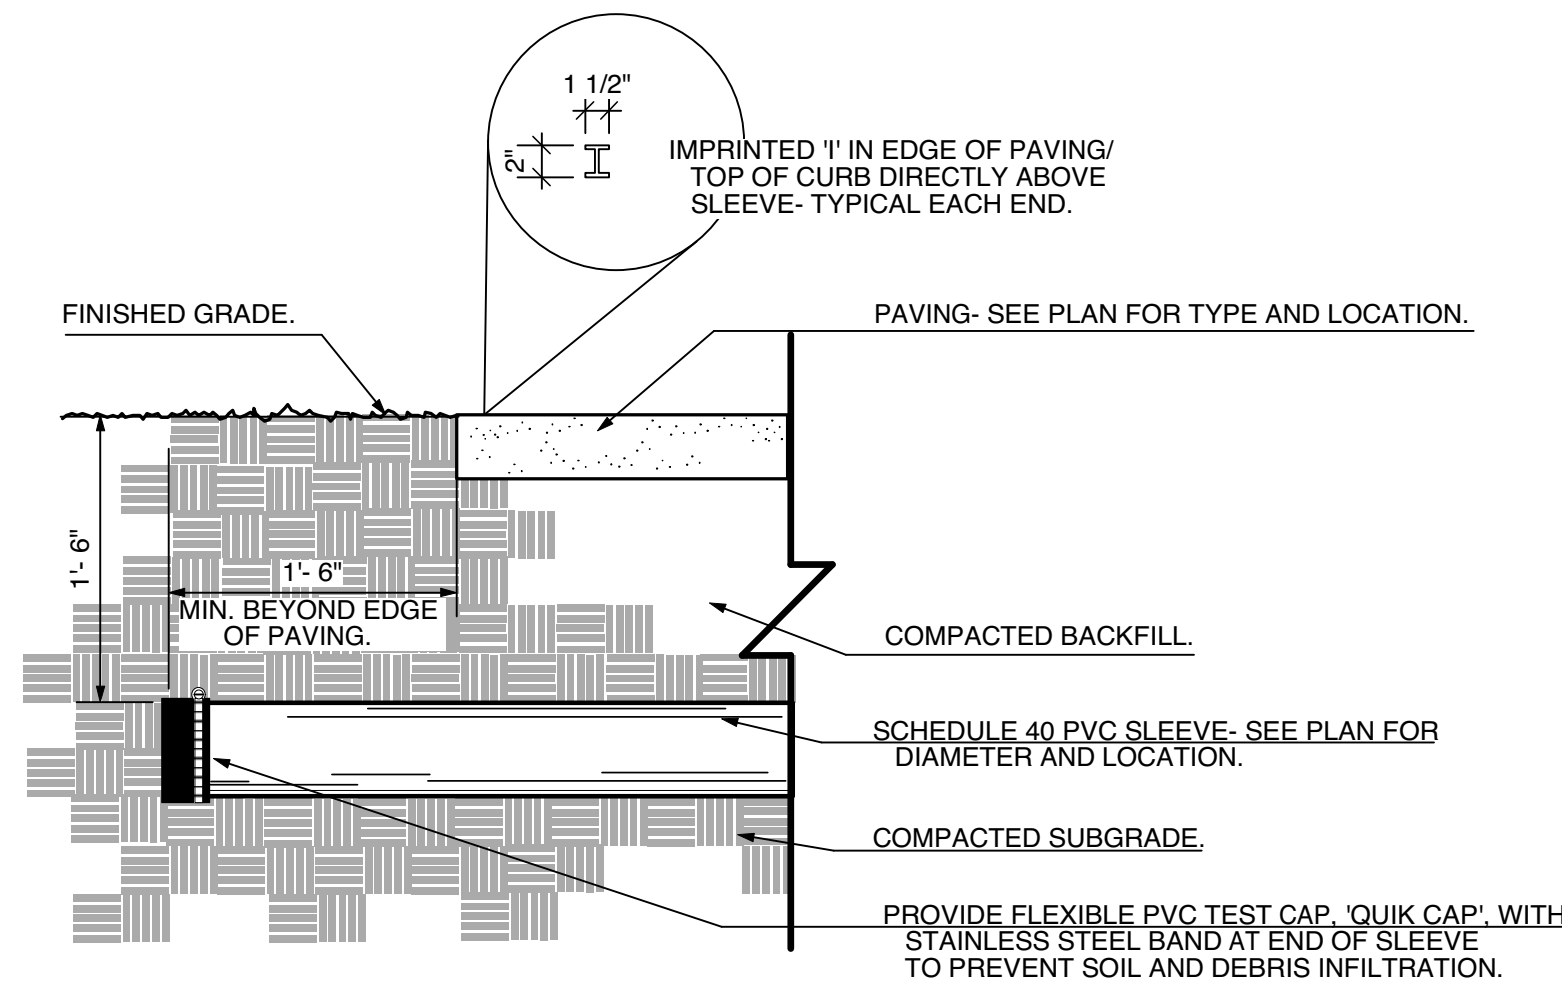


3 IRRIGATION/UTILITY SLEEVE
Scale: 1" = 1'-0"

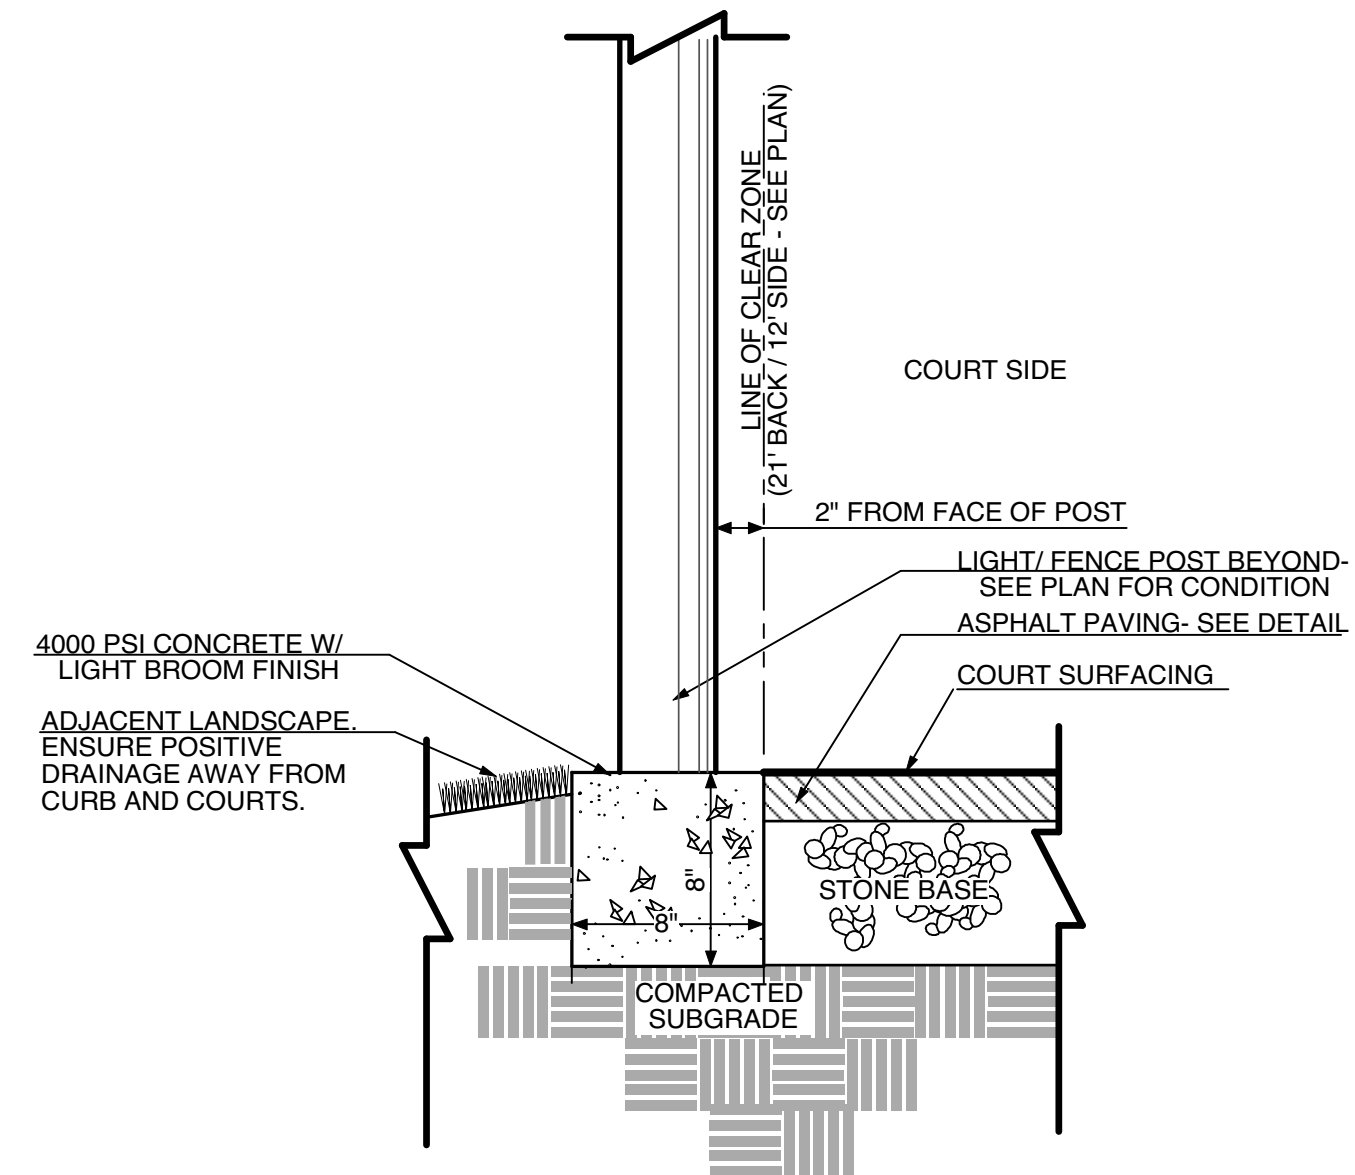


6 FENCELINE AT RIBBON CURB
Scale: 1 1/2" = 1'-0"

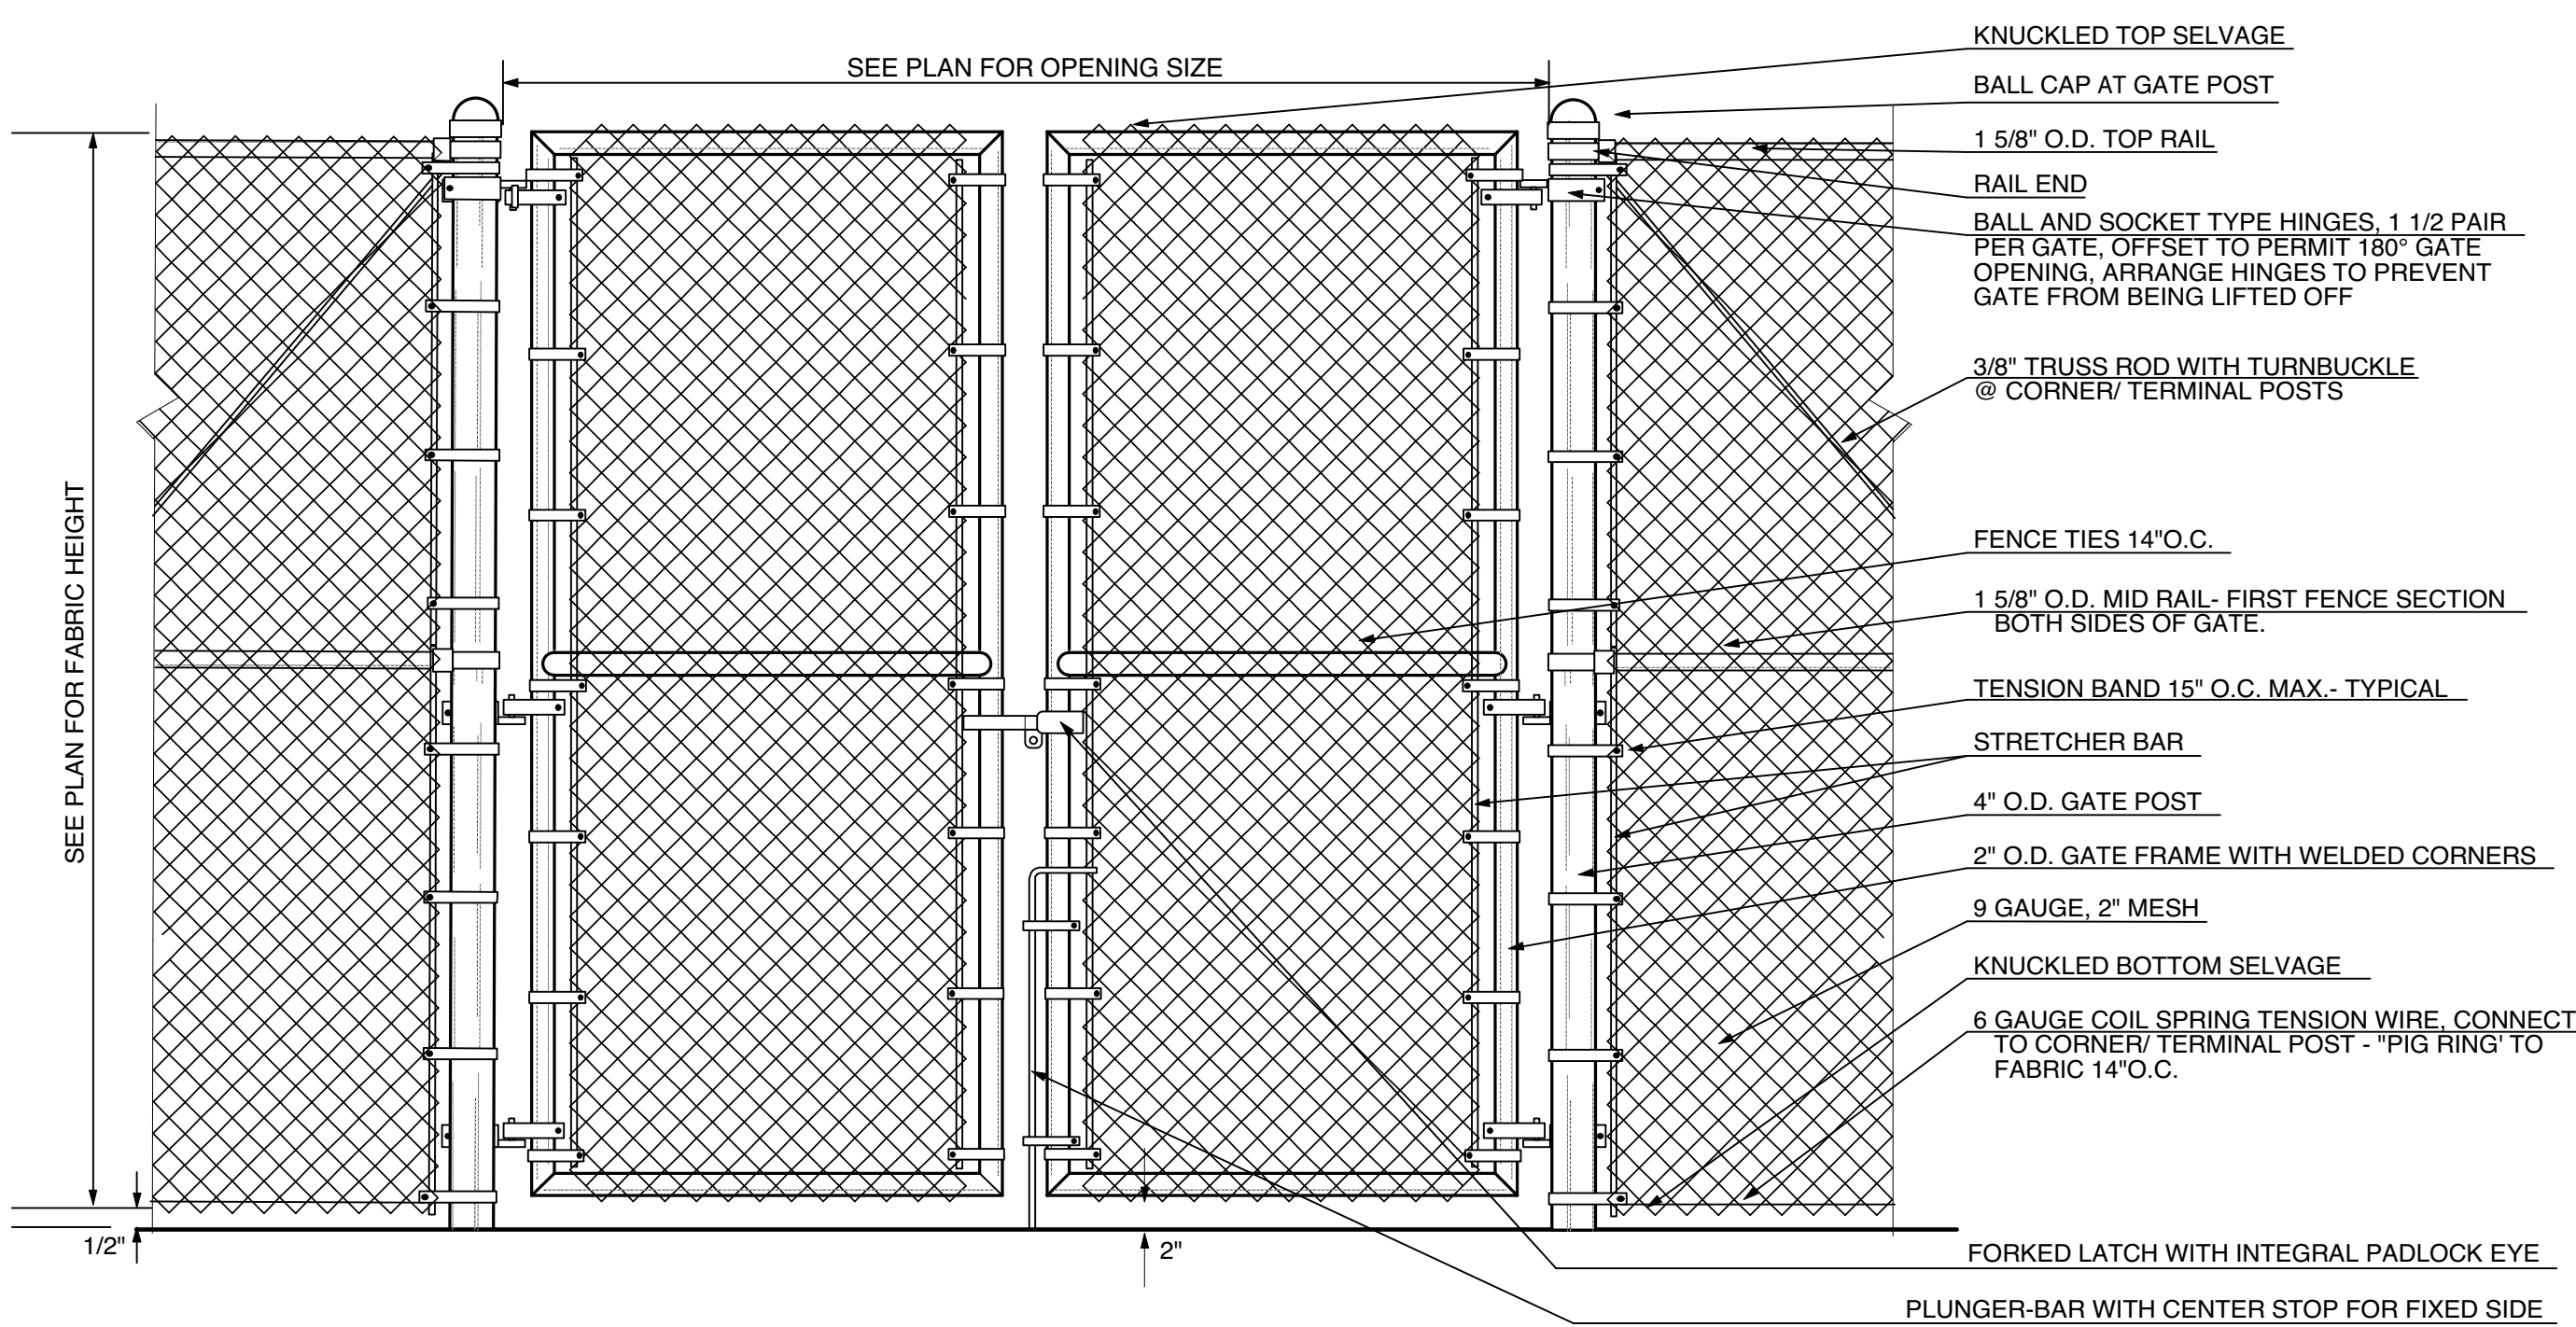


2 CHAIN LINK DOUBLE GATE
Scale: 3/4" = 1'-0"

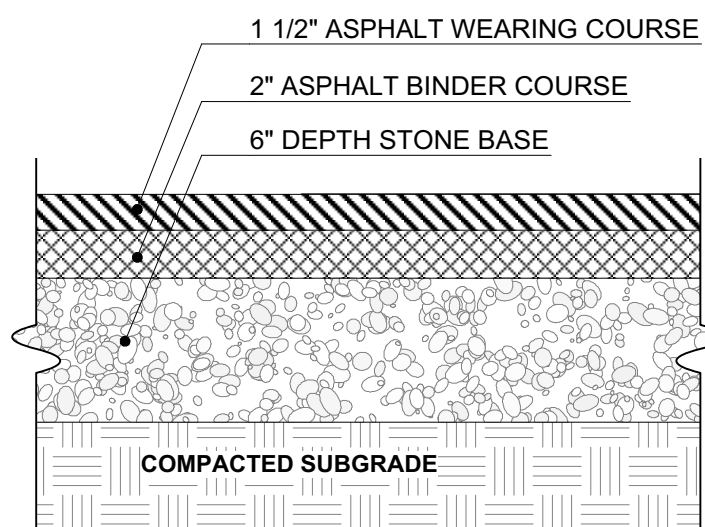

4 COURT SURFACE
Scale: 1 1/2" = 1'-0"

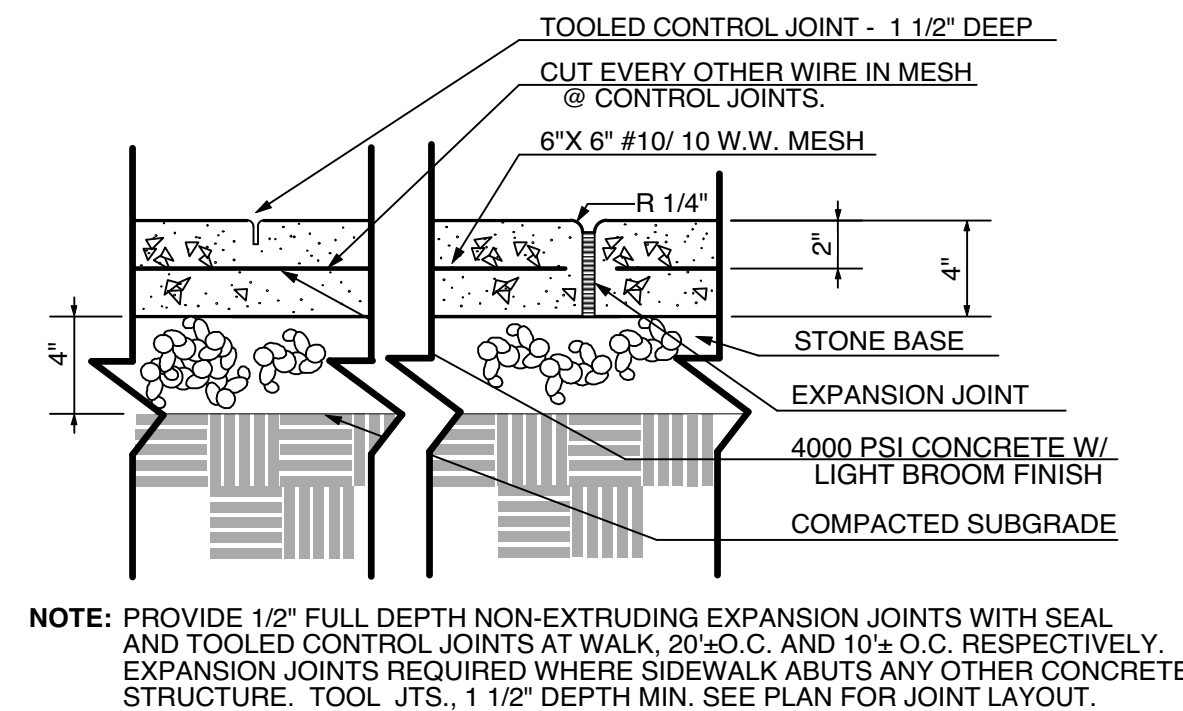

5 CONCRETE SIDEWALK
Scale: 1 1/2" = 1'-0"

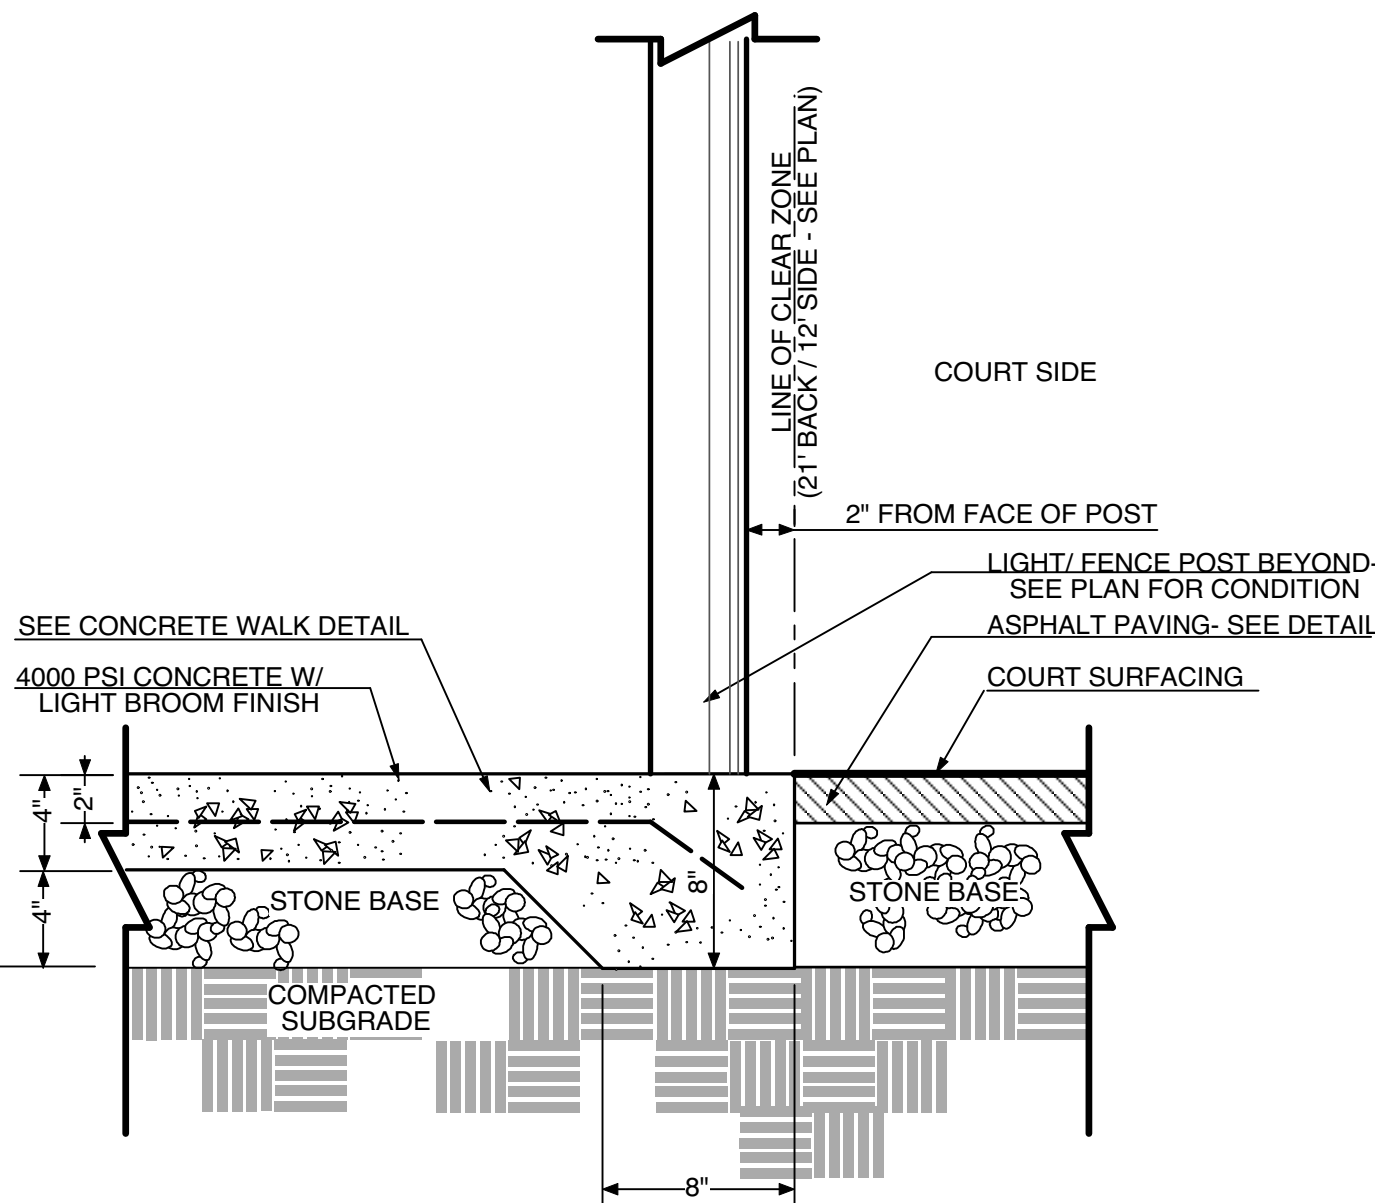

7 FENCELINE AT SIDEWALK TURNDOWN
Scale: 1 1/2" = 1'-0"

SHEET TITLE:


FENCE AND PAVING
DETAILS


PROJ. MGR.: W LEE BRYANT
DRAWN: SMH
DATE: APRIL 9, 2019
REVISIONS

JOB NO. 19.07
SHEET NO:


SP2.2

SEQUENCE NO:

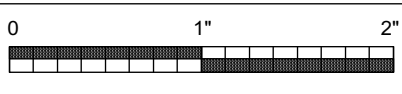


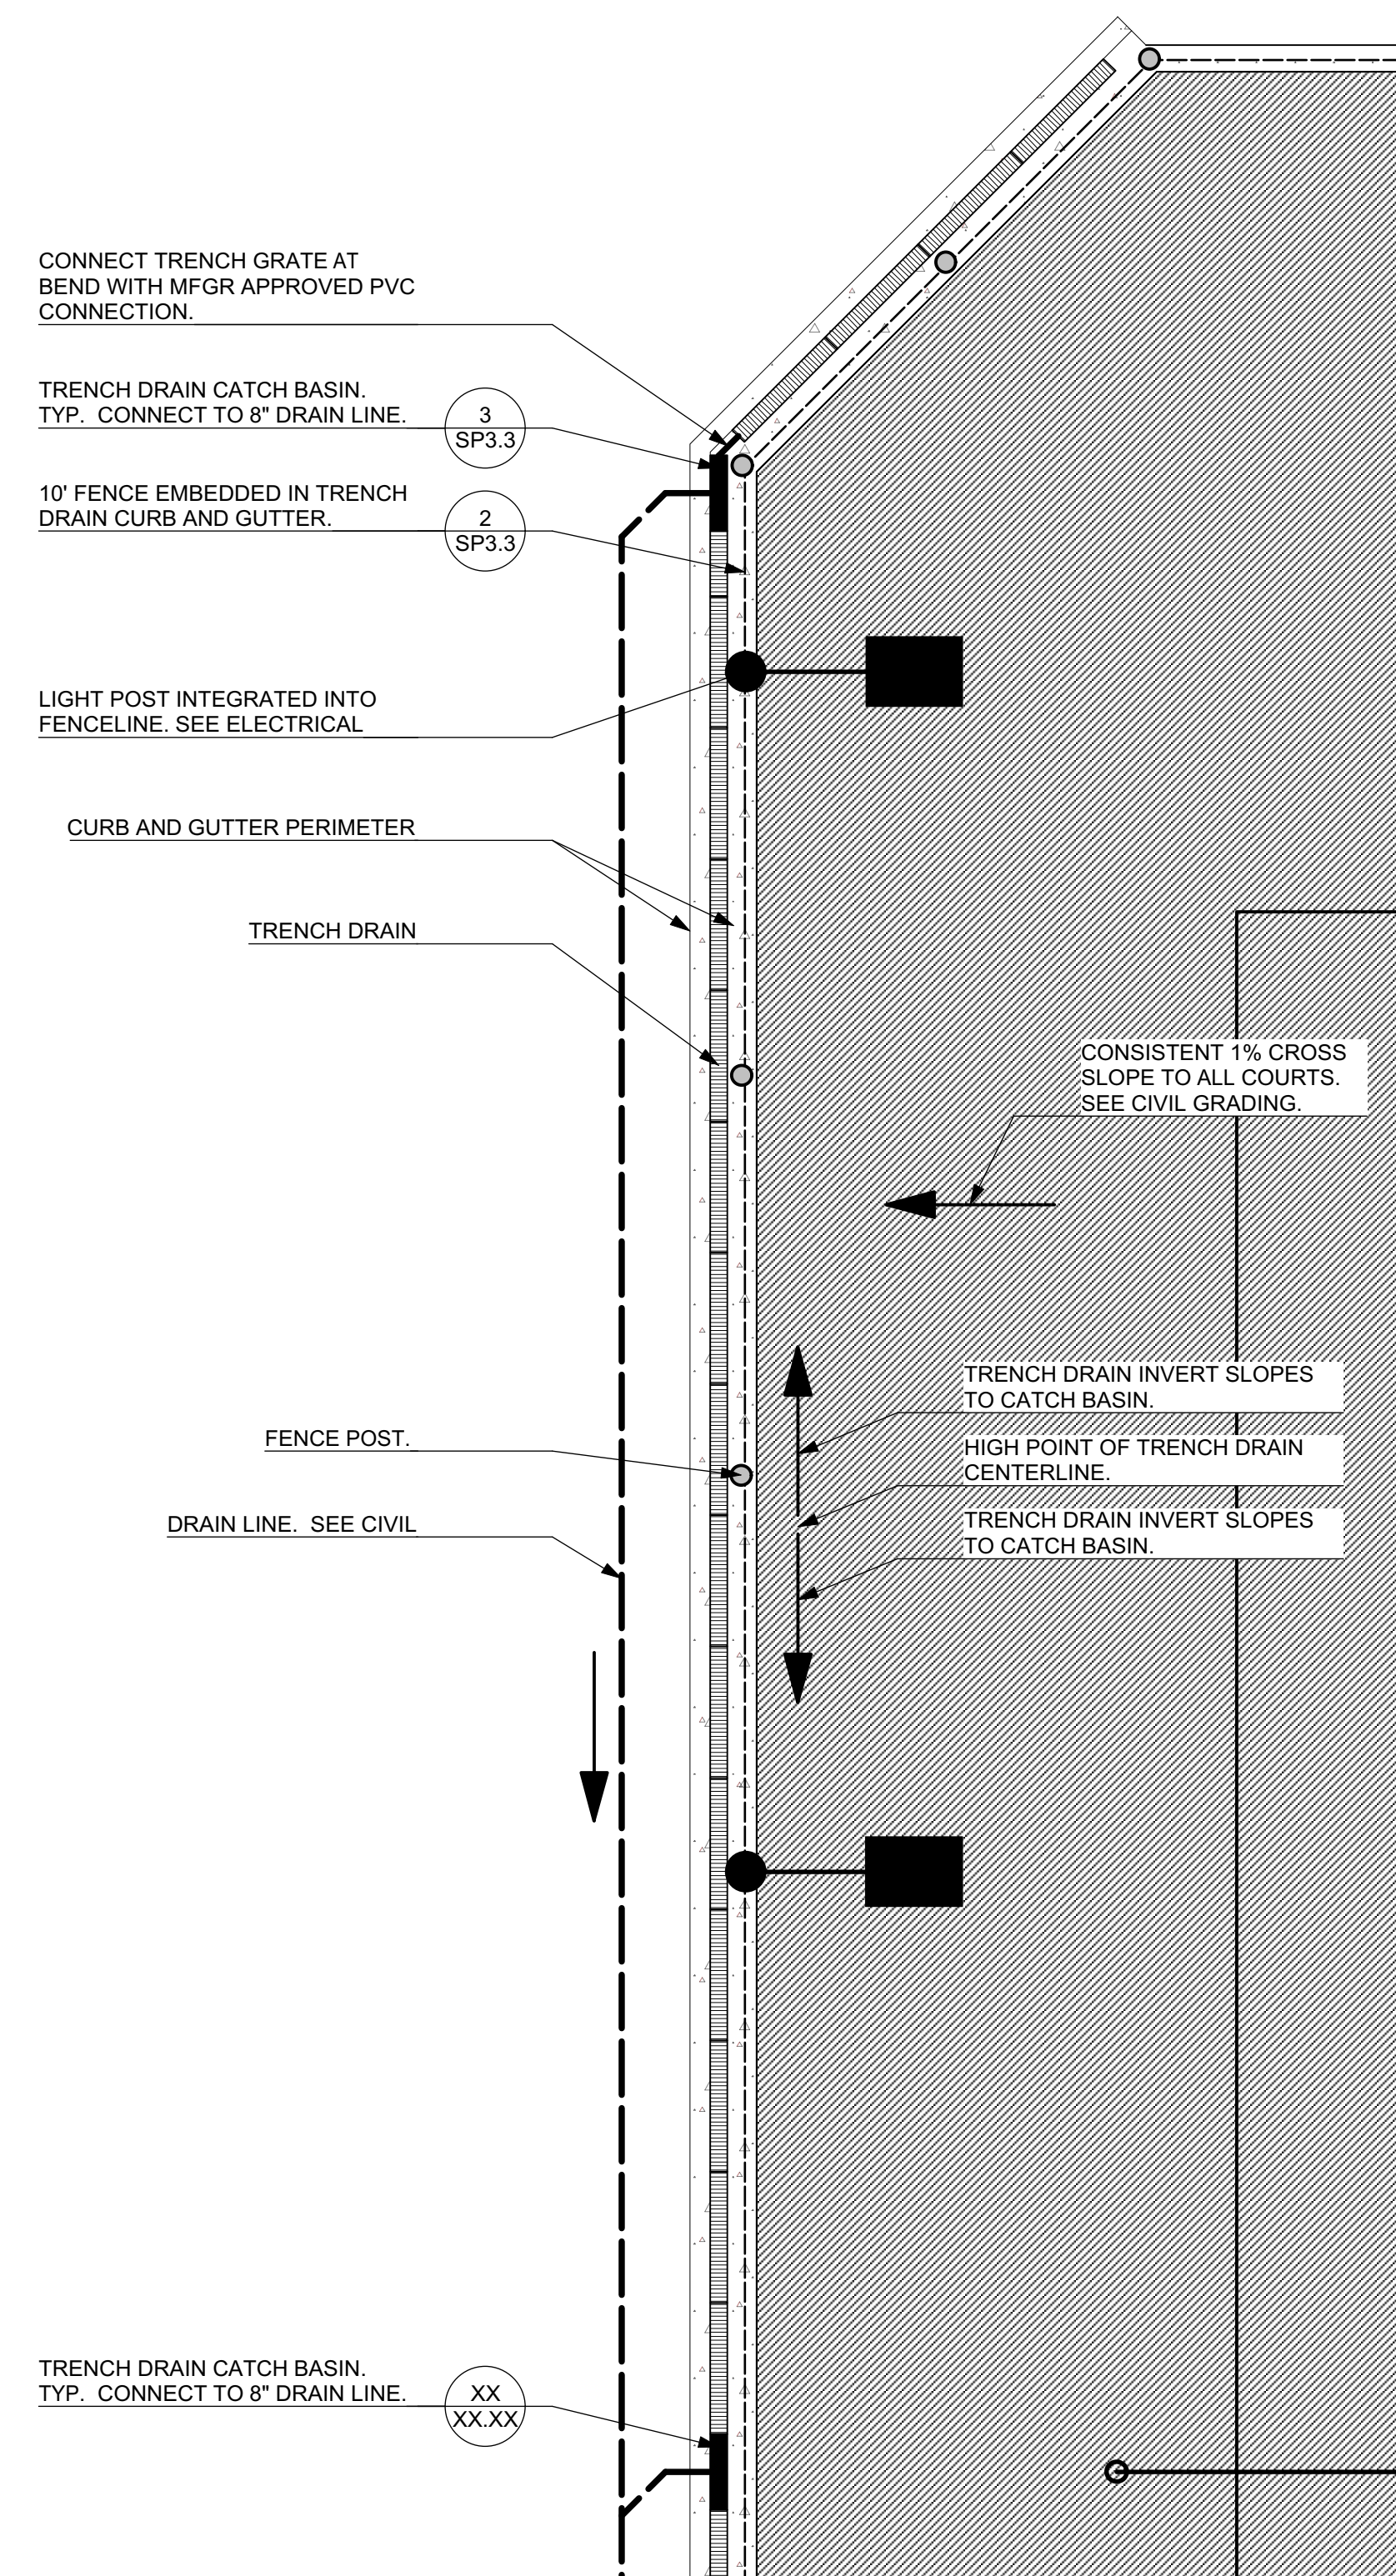


1 COURT DRAINAGE ENLARGEMENT
SP3.3 Scale: 1/4" = 1'-0"

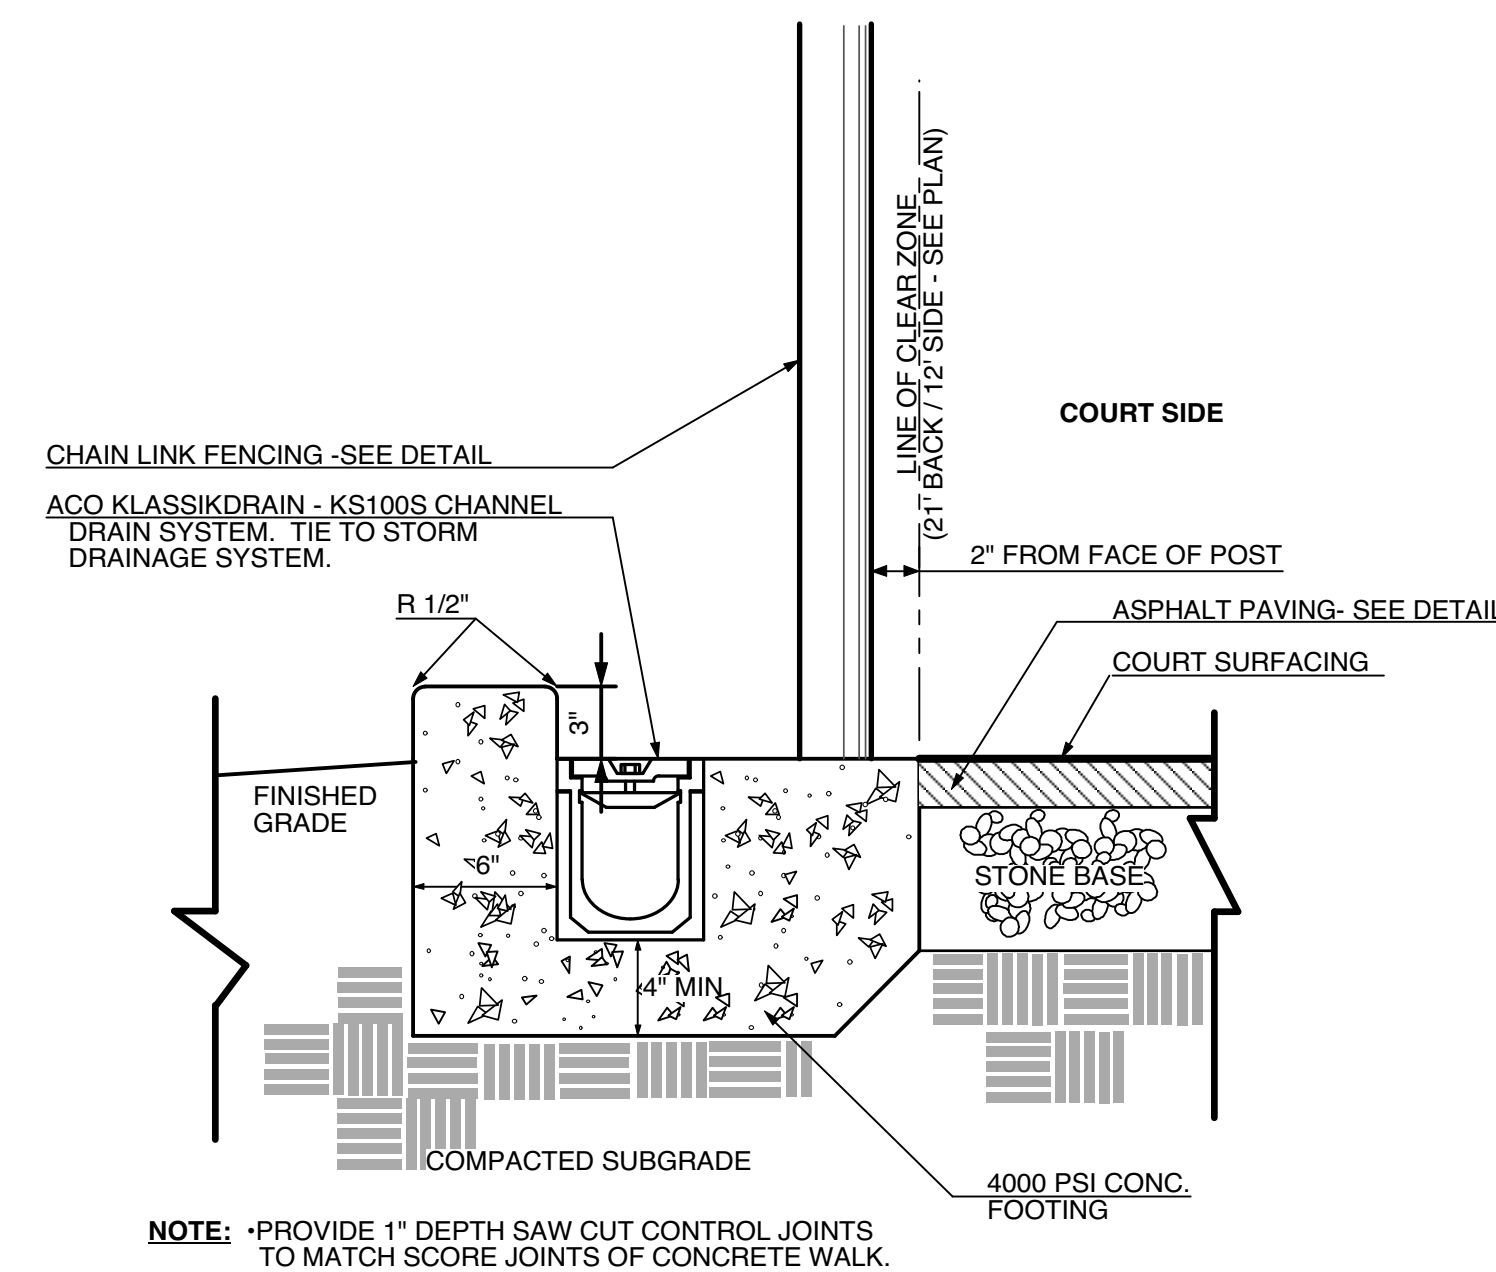

2 TRENCH DRAIN CURB AND FENCELINE
SP.3.3 **Scale: 1 1/2" = 1'-0"**

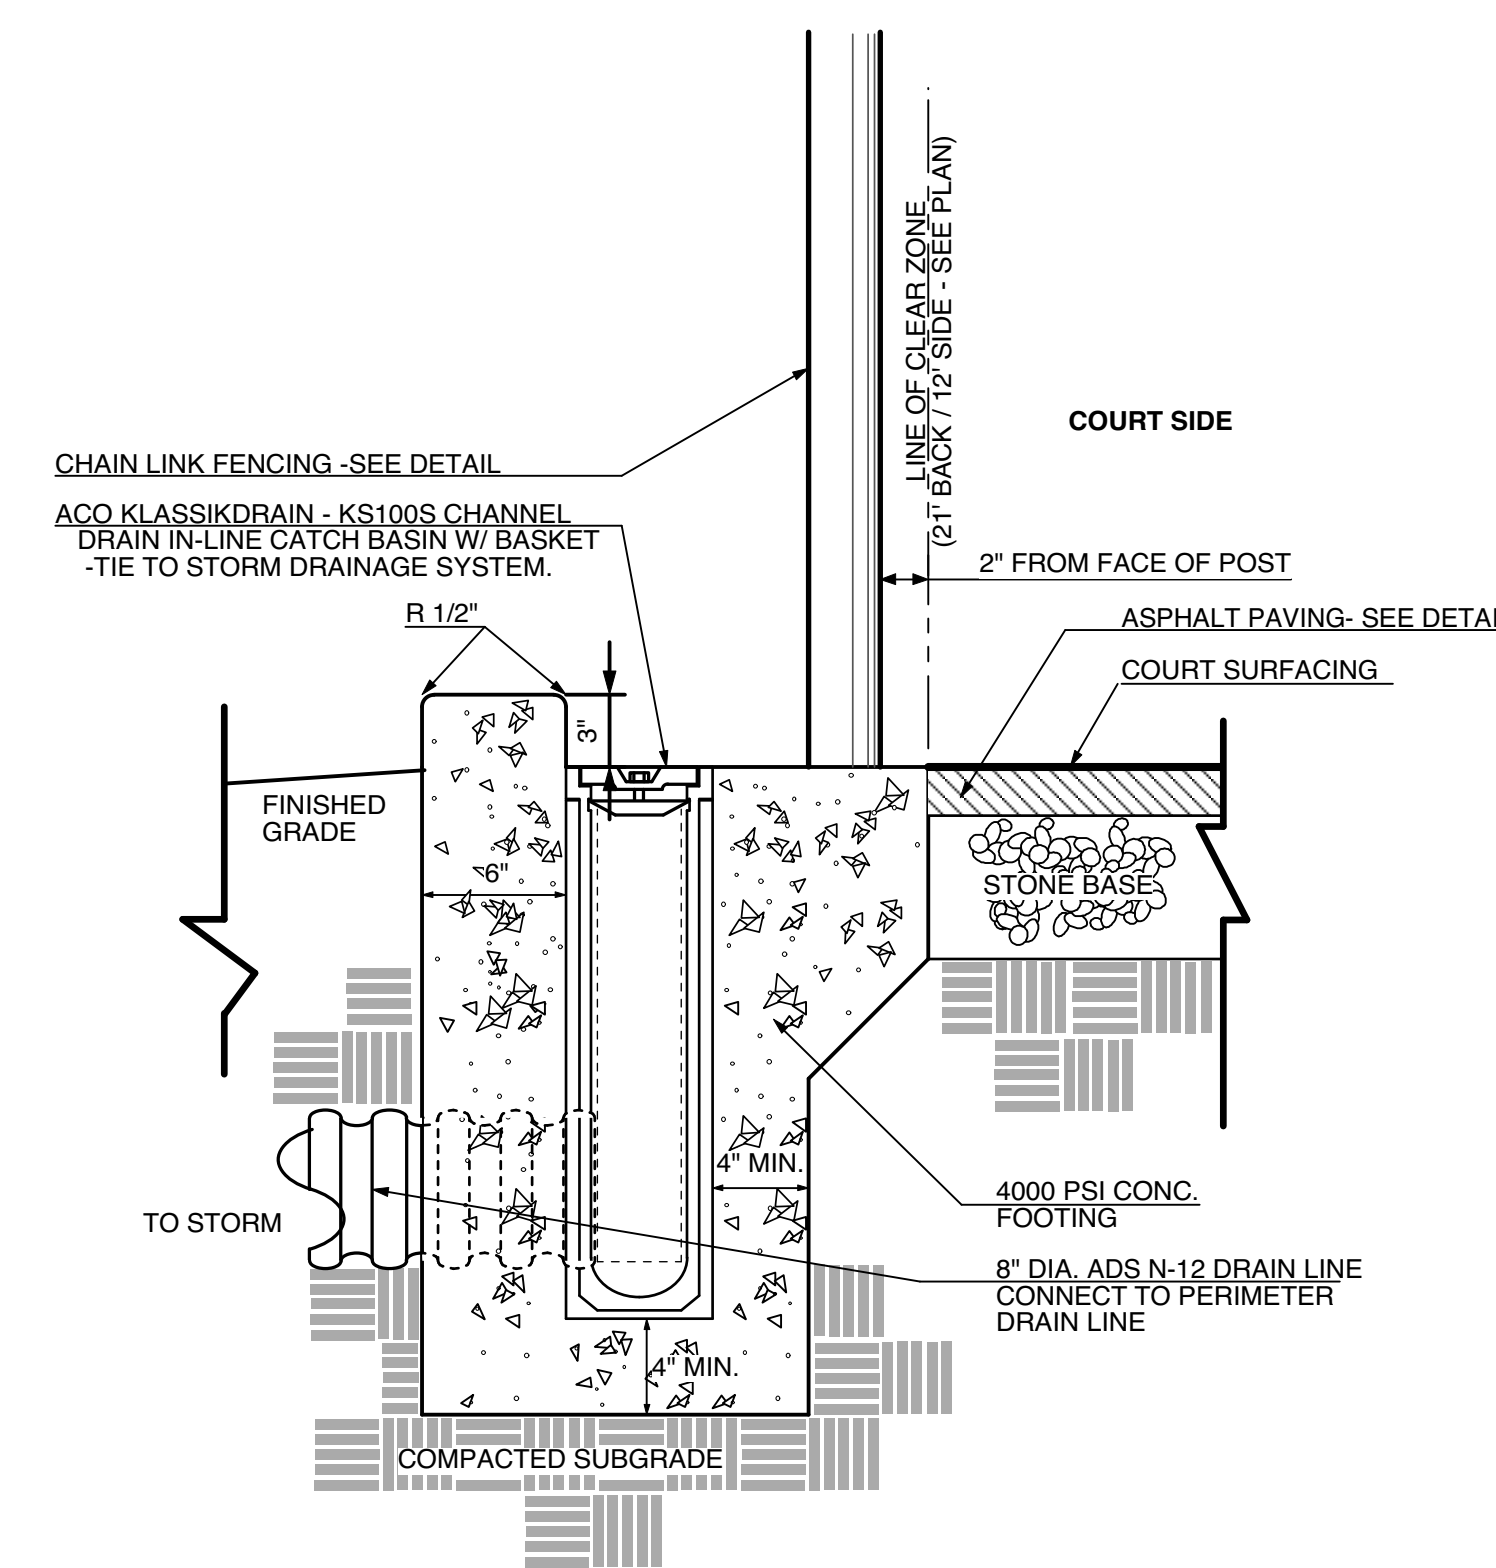

3 CATCH BASIN AT CURB
SP3.3 Scale: 1 1/2" = 1'-0"

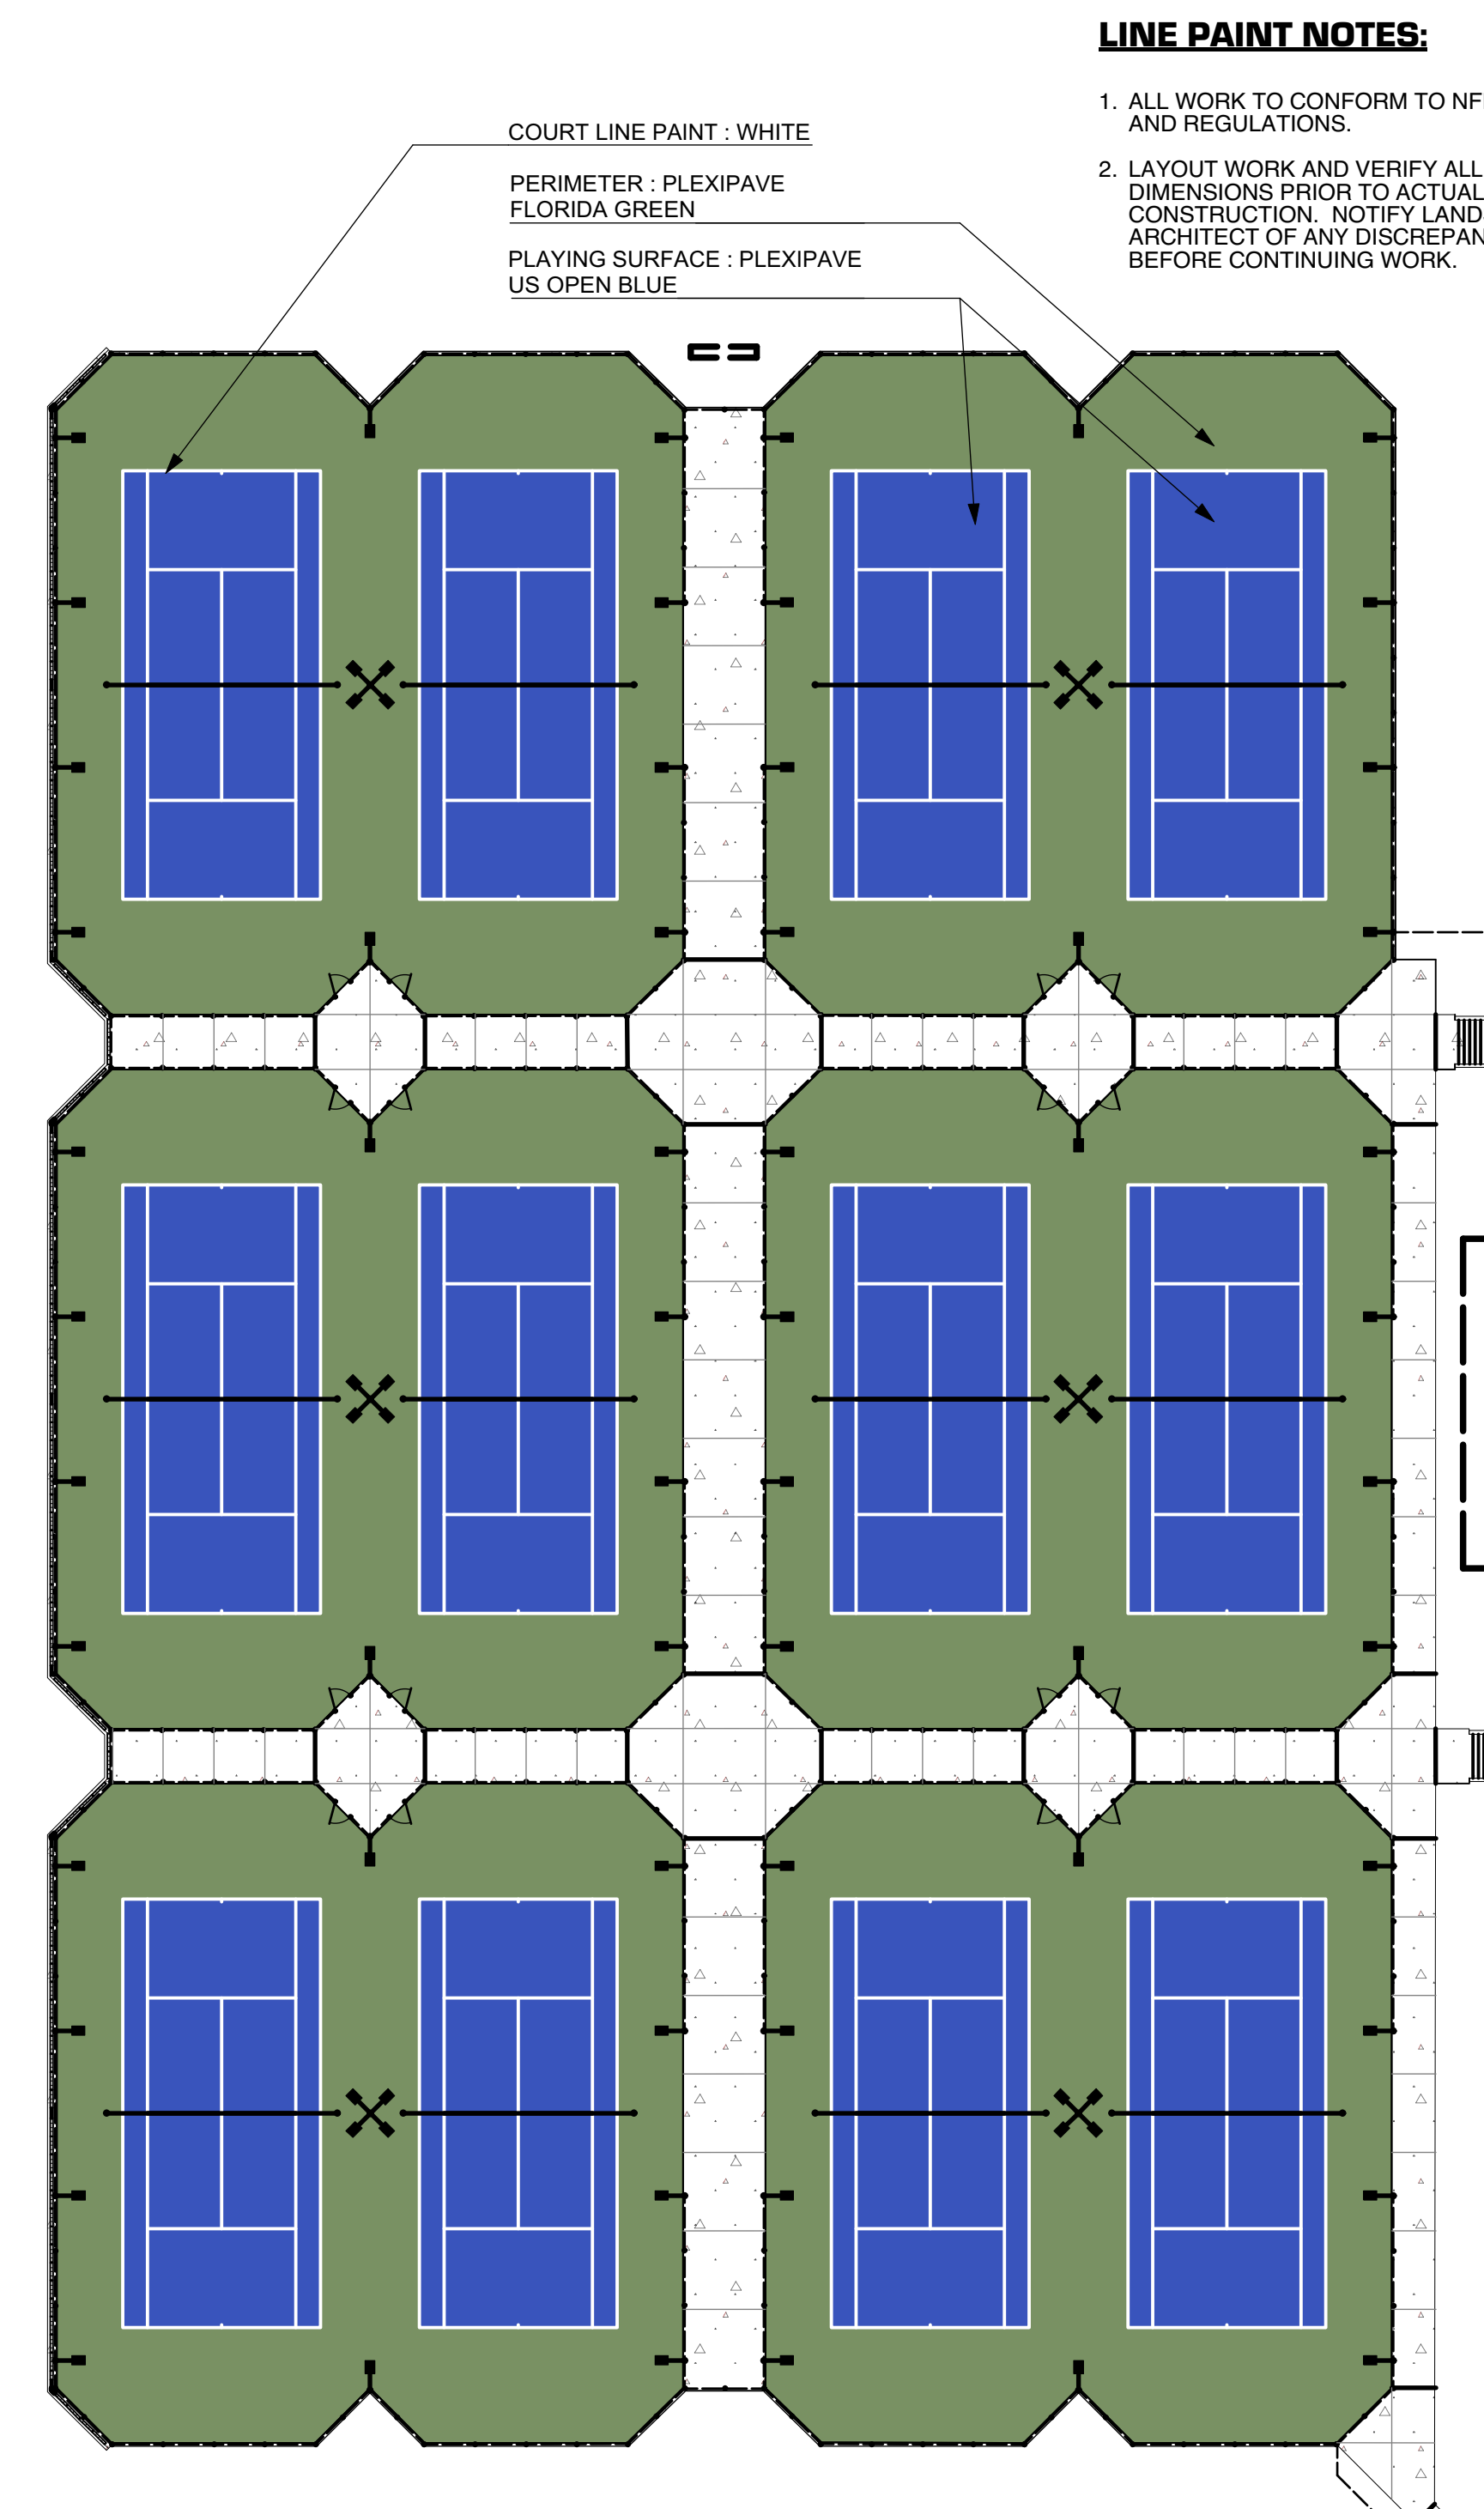

4 COURT RENDERING
SP3.3 Scale: 1" = 30'-0"

LINE PAINT NOTES:

1. ALL WORK TO CONFORM TO NFHS RULES AND REGULATIONS.
2. LAYOUT WORK AND VERIFY ALL DIMENSIONS PRIOR TO ACTUAL CONSTRUCTION. NOTIFY LANDSCAPE ARCHITECT OF ANY DISCREPANCIES BEFORE CONTINUING WORK.

COURT LINE PAINT : WHITE

PERIMETER : PLI
FLORIDA GREEN

PLAYING SURFACE : PLEXIPAVE
US OPEN BLUE

SHEET TITLE:

DRAINAGE DETAILS

PROJ. MGR.: W.LEE BRYANT

DRAWN: SMH

DATE: APRIL 9, 2019

REVISIONS

JOB NO. 19.07

SHEET NO:

SP3.3

SEQUENCE NO:

